



1 WEST ELEVATION - COLOR




2 EAST ELEVATION - COLOR P011 NOT TO SCALE

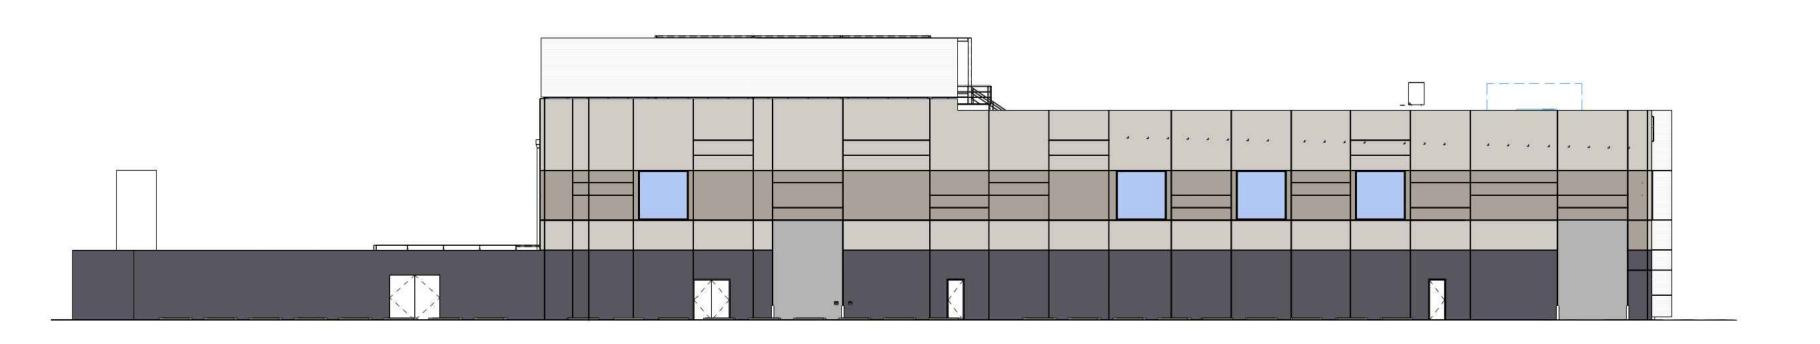

5 SOUTH ELEVATION W/ SERVICE YARD - COLOR P011 NOT TO SCALE

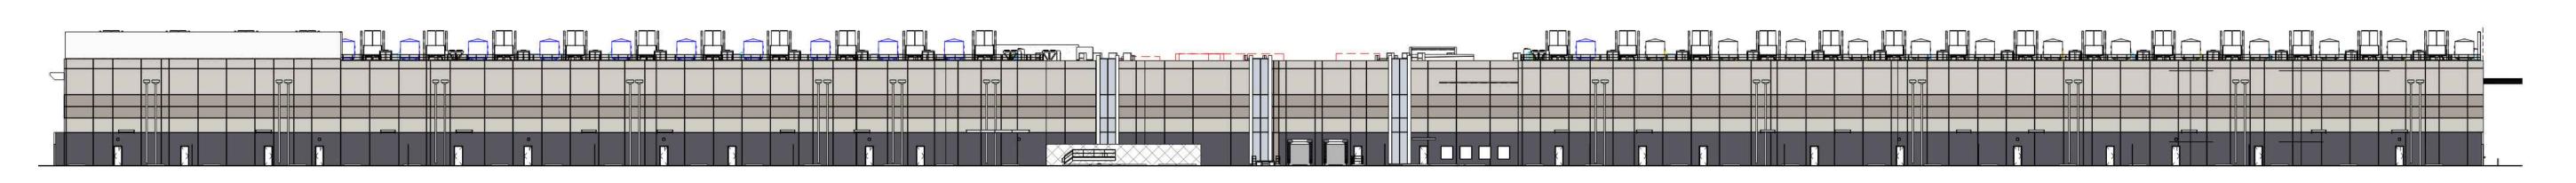

3 SOUTH ELEVATION - COLOR NOT TO SCALE

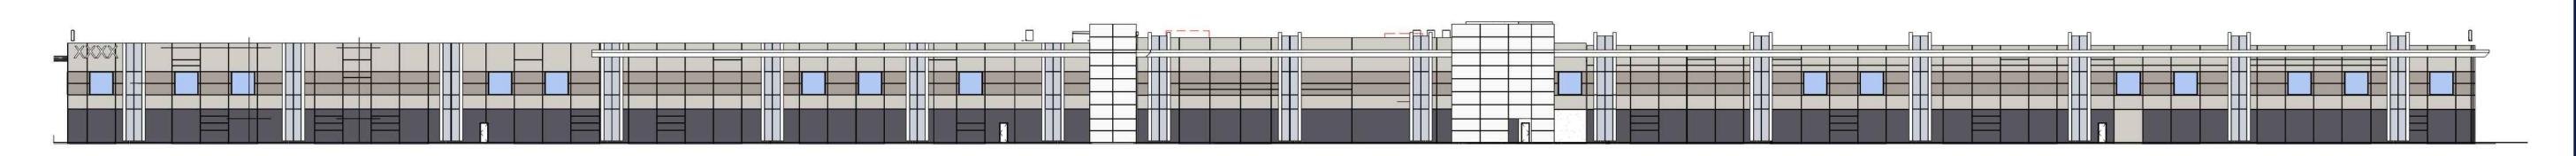

4 NORTH ELEVATION - COLOR

ELEVATION LEGEND

LIGHT TILT-UP PAINT

MEDIUM TILT-UP PAINT

DARK TILT-UP PAINT

REVISIONS COMMENT

REV DATE



NOT APPROVED FOR CONSTRUCTION

PROJECT No.: DRAWN BY: CHECKED BY: DATE: CAD I.D.: 4/6/2022 REND -0

PROJECT:

SPECIAL USE PERMIT

AMAZON DATA SERVICES, INC.

PROPOSED DEVELOPMENT

BLACKWELL ROAD & LEE HIGHWAY TOWN OF WARRENTON FAUQUIER COUNTY, VIRGINIA 20186

BOHLER/

28 BLACKWELL PARK LANE, SUITE 201 WARRENTON, VIRGINIA 20186
Phone: (540) 349-4500
Fax: (540) 349-0321

VA@BohlerEng.com

ILLUSTRATIVE **BUILDING ELEVATIONS**

SHEET NUMBER:

ORG. DATE - 4/6/2022