

SPECIAL USE PERMIT

FOR

WATERLOO JUNCTION

LOCATION OF SITE

394 BROADVIEW AVENUE

TOWN OF WARRENTON

FAUQUIER COUNTY, VIRGINIA 20186

PARCEL ID: 6984-18-6837-000, 6984-18-5649-000, 6984-18-3854-000,

6984-18-3915-000, 6984-18-2709-000, 6984-18-2905-00

PARCEL IDENTIFICATION TABLE

PARCEL NUMBER	OWNER	ADDRESS	AREA	CURRENT ZONE	CURRENT PLANNED LAND USE	PROPOSED PLANNED LAND USE
6984-18-6837-000	GOAL LC	2169 SW OAKHILL WAY PALM CITY, FL 34990	1.523± ACRES	COMMERCIAL/GENERAL	VACANT	C-MIXED USE
6984-18-5649-000	FOG HOLDINGS, LLC	8549 TURKEY RUN DRIVE WARRENTON, VA 20187	0.811± ACRES	COMMERCIAL/GENERAL	RESTAURANT	C-MIXED USE
6984-18-3854-000	GOAL LC	2169 SW OAKHILL WAY PALM CITY, FL 34990	1.209± ACRES	COMMERCIAL/GENERAL	VACANT	C-MIXED USE
6984-18-3915-000	GOAL LC	2169 SW OAKHILL WAY PALM CITY, FL 34990	0.359± ACRES	R-15*	VACANT	C-MIXED USE
6984-18-2709-000	GOAL LC	2169 SW OAKHILL WAY PALM CITY, FL 34990	0.413± ACRES	R-15*	VACANT	C-MIXED USE
6984-18-2905-000	GOAL LC	2169 SW OAKHILL WAY PALM CITY, FL 34990	0.496± ACRES	R-15*	VACANT	C-MIXED USE
TOTAL AREA			4.811± ACRES			


* PARCELS NOTED ARE CURRENTLY UNDER REZONING TO C DISTRICT

REFERENCES AND CONTACTS

REFERENCES
♦ BOUNDARY & TOPOGRAPHIC SURVEY:
"394 BROADVIEW AVENUE, TOWN OF WARRENTON,
FAUQUIER COUNTY VIRGINIA"
PREPARED BY: BOHLER
DATED 8/17/2020.

GOVERNING AGENCIES
♦ TOWN OF WARRENTON
COMMUNITY DEVELOPMENT
21 MAIN STREET
WARRENTON, VA 20188-0341
CONTACT: ROB WALTON, DIRECTOR OF
COMMUNITY DEVELOPMENT
PHONE: (540) 347-2405

* THE ABOVE REFERENCED DOCUMENTS ARE
INCORPORATED BY REFERENCE AS PART OF THESE
PLANS. HOWEVER, BOHLER ENGINEERING DOES NOT
CERTIFY THE ACCURACY OF THE WORK REFERENCED
OR DERIVED FROM THESE DOCUMENTS, BY OTHERS.

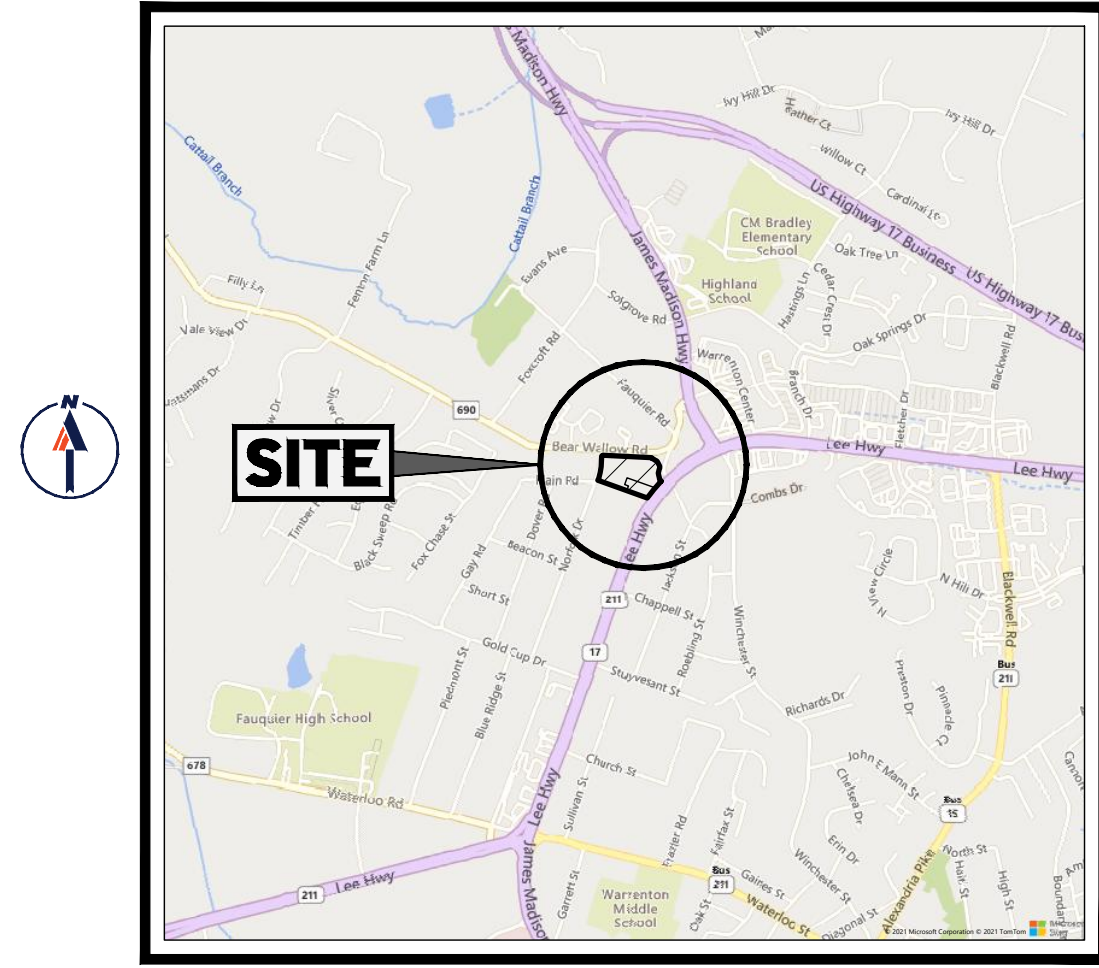

LOCATION MAP

COPYRIGHT 2010
MICROSOFT CORPORATION
SCALE: 1" = 2,000'

OWNER/DEVELOPER

FARRISH PROPERTIES ACQUISITIONS, LLC
15200 SADDLE RIDGE FARM LANE
CLULPER, VA 22701
PHONE: (703) 887-8041

PREPARED BY

BOHLER

CONTACT: JOHN C. WRIGHT, P.E.

BOHLER

SITE CIVIL AND CONSULTING ENGINEERING
LANDSCAPE ARCHITECTURE
PROGRAM MANAGEMENT
LANDSCAPE ARCHITECTURE
SUSTAINABLE DESIGN
PERMITTING SERVICES
TRANSPORTATION SERVICES

REVISIONS

REV	DATE	COMMENT	CHECKED BY
1	6/3/2022	TOWN COMMENTS	DSH
2	7/19/2022	TOWN COMMENTS	DSH



ALWAYS CALL 811

It's fast. It's free. It's the law.

NOT APPROVED FOR CONSTRUCTION

THIS DRAWING IS INTENDED FOR MUNICIPAL AND/OR AGENCY
REVIEW AND APPROVAL. IT IS NOT INTENDED AS A CONSTRUCTION
DOCUMENT, UNLESS INDICATED OTHERWISE.

PROJECT No.: V182099
DRAWN BY: DSH
CHECKED BY: JCW
DATE: 3/22/2022
CAD ID: SUPP-1

PROJECT:

SPECIAL USE PERMIT

FOR


FARRISH PROPERTIES &
ACQUISITIONS, LLC

LOCATION OF SITE

394 BROADVIEW AVENUE
TOWN OF WARRENTON
FAUQUIER COUNTY, VIRGINIA

BOHLER

28 BLACKWELL PARK LANE, SUITE 201
WARRENTON, VIRGINIA 20186
Phone: (540) 349-4500
Fax: (540) 349-0321
VA@BohlerEng.com

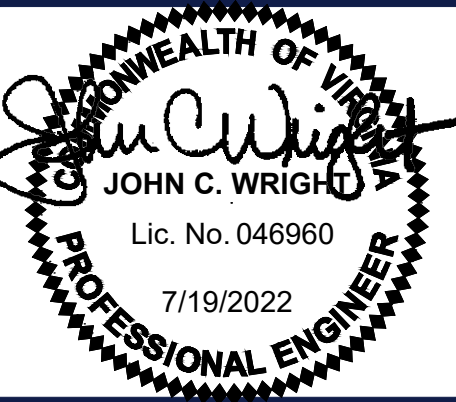

SHEET TITLE:

COVER SHEET


SHEET NUMBER:

1

REVISION 2 - 7/19/2022



N 6,949,100
E 11,681,020

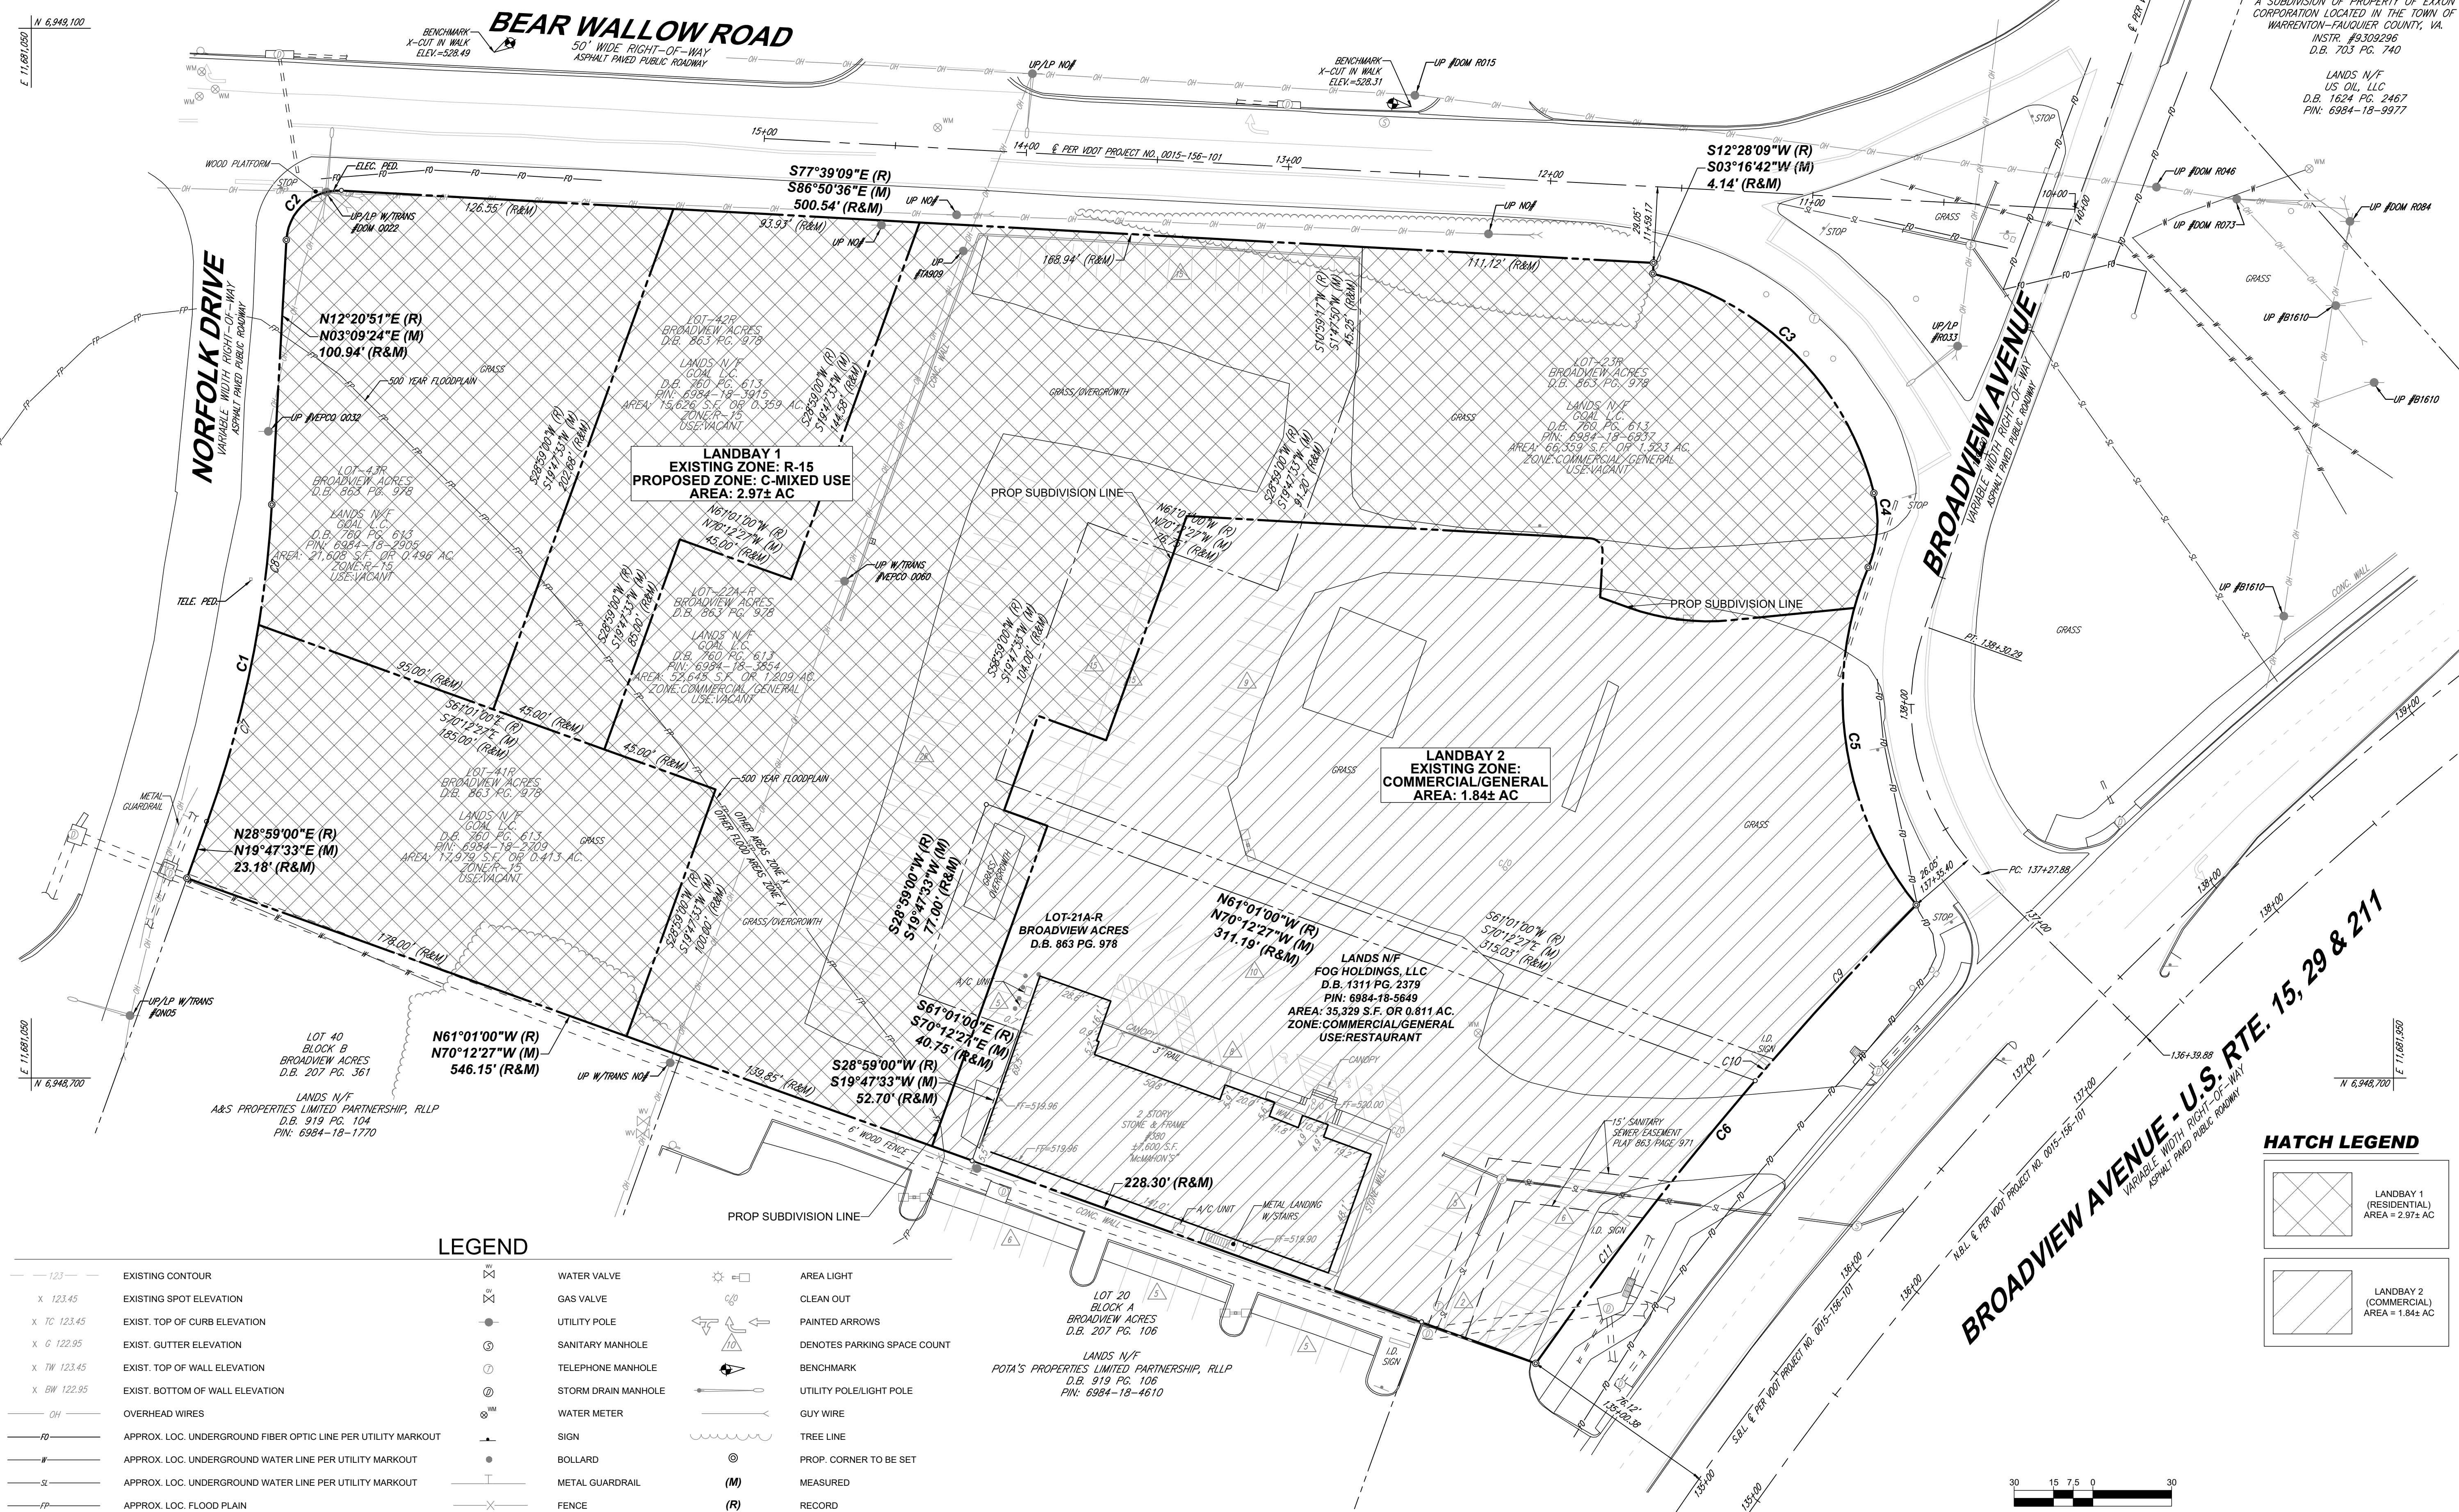

BOHLER
SITE CIVIL AND CONSULTING ENGINEERING
LANDSCAPE ARCHITECTURE
PROGRAM MANAGEMENT
SUSTAINABLE DESIGN
PERMITTING SERVICES
TRANSPORTATION SERVICES

REVISIONS				
REV	DATE	COMMENT	DRAWN BY	
1	6/3/2022	TOWN COMMENTS	DSH	JCW
2	7/19/2022	TOWN COMMENTS	DSH	JCW

811
Know what's below.
Call before you dig.
ALWAYS CALL 811
It's fast. It's free. It's the law.

NOT APPROVED FOR CONSTRUCTION

THIS DRAWING IS INTENDED FOR MUNICIPAL AND/OR AGENCY REVIEW AND APPROVAL. IT IS NOT INTENDED AS A CONSTRUCTION DOCUMENT UNLESS INDICATED OTHERWISE.

PROJECT No.: V182099
DRAWN BY: DSH
CHECKED BY: JCW
DATE: 3/22/2022
CAD ID: EXCP-1

PROJECT:
SPECIAL USE PERMIT
FOR

FARRISH PROPERTIES & ACQUISITIONS, LLC

LOCATION OF SITE
394 BROADVIEW AVENUE
TOWN OF WARRENTON
FAUQUIER COUNTY, VIRGINIA

BOHLER
28 BLACKWELL PARK LANE, SUITE 201
WARRENTON, VIRGINIA 20186
Phone: (540) 349-4500
Fax: (540) 349-0321
VA@BohlerEng.com

COMMONWEALTH OF VIRGINIA
JOHN C. WRIGHT
Lic. No. 046960
7/19/2022
PROFESSIONAL ENGINEER

SHEET TITLE:
LAND USE/ EXISTING CONDITIONS PLAN

SHEET NUMBER:
2

REVISION 2 - 7/19/2022



E 11,691,020
N 6,948,700

E 11,691,020
N 6,948,700

DEVELOPMENT TABULATION

LAND BAY	LAND AREA	PROPOSED ZONE	LAND USE	MAX. ALLOWABLE DENSITY / ZONE	PROPOSED MAX.	OPEN SPACE REQUIRED	OPEN SPACE PROVIDED	REQUIRED PARKING	PARKING PROVIDED	MAX. BUILDING HEIGHT
1	2.97 Ac.	C-MIXED USE	Residential	1500 GFA NON RESIDENTIAL FLOOR SPACE 22 DU	47 Units 15.7 DU/AC	10% (See Note)	16% 47 Ac.	25 SPACES PER DU 118 SPACES	110 SPACES	45'
2	1.84 Ac.	C-MIXED USE	Commercial	-	7,600 of Restaurant 3,600 of Retail 6 Apartments	10% (See Note)	18% 33 Ac.	1000 GFA-12 SP (RET.) 1 SPACE PER OFF. BFT. 1.2	81 SPACES	45'
TOTALS:	4.81 Ac. ±			53 Units	53 Units 15.7 DU/AC, 11,200 SF COMMERCIAL	10% 48 Ac.	17% 80 Ac.	168 SPACES	191 SPACES	

NOTES:

- 10% OR (6 UNITS) OF TOWNHOME/APARTMENT UNITS WILL BE AFFORDABLE DWELLING UNITS IN ORDER TO ACHIEVE DENSITY BONUS.
- PARKING PROVIDED FOR TOWNHOME UNITS INCLUDE 1 GARAGE SPACE & 1 DRIVEWAY SPACE.
- THE APPLICANT IS REQUESTING FROM TOWN COUNCIL VIA SPECIAL USE PERMIT:
 - REQUEST TO WAIVE THE 5 ACRE MIN LOT SIZE.
 - REQUEST TO INCREASE RESIDENTIAL DENSITY.
 - REQUEST TO WAIVE ARTICLE 8-8.8 LANDSCAPE BUFFER REQUIREMENT BETWEEN THE SINGLE FAMILY HOMES ON NORFOLK DRIVE THE PROPOSED TOWNHOUSES OR BETWEEN THE TOWNHOUSES AND COMMERCIAL BUILDINGS.
 - REQUEST TO MODIFY THE SETBACK PER THE TOWNHOUSE LOT DEVELOPMENT STANDARD AS SHOWN ON SHEET 5 OF THE SPECIAL USE PERMIT.

HATCH LEGEND

	PROP BUILDING (SEE ARCH DRAWINGS)
	PAVEMENT & ADA STRIPING
	SIDEWALK CONCRETE
	DECORATIVE PAVERS
	ASPHALT

GENERAL NOTES:

- THIS PLAN IS BASED ON THE FOLLOWING:
 - BOUNDARY & TOPOGRAPHIC SURVEY: 394 BROADVIEW AVENUE, TOWN OF WARRENTON, FAUQUIER COUNTY VIRGINIA
 - PREPARED BY: BOHLER
 - DATED: 8/17/2020.
- SITE AREA
PIN : 6984-18-6837-000 = 1.523 AC±
6984-18-6649-000 = 0.811 AC±
6984-18-3054-000 = 1.209 AC±
6984-18-3915-000 = 0.359 AC±
6984-18-2709-000 = 0.413 AC±
6984-18-2905-000 = 0.496 AC±
TOTAL AREA = 4.8104± ACRES
- SITE WILL BE SERVICED BY TOWN WATER AND SEWER.
- TOPOGRAPHIC INFORMATION:
HORIZONTAL DATUM: NAD 83
VERTICAL DATUM: NAVD 88
- THE PROPOSED BUILDING, DIMENSIONAL ELEMENTS, AND OTHER SITE FEATURES SHOWN ARE PRELIMINARY AND SUBJECT TO CHANGE WITH FINAL ENGINEERING.
- A TREE SURVEY WILL BE PROVIDED AT SITE PLAN.
- SITE WILL BE DEVELOPED IN ONE PHASE
- PRIVATE REFUSE COLLECTION WILL BE PROVIDED BY HOA.
- EXISTING OVERHEAD LINES MAY REMAIN ABOVE GROUND AND RELOCATED AS REQUIRED FOR DEVELOPMENT.
- EXISTING TELECOMMUNICATION LINES WILL REMAIN UNDERGROUND.

BOHLER

SITE CIVIL AND CONSULTING ENGINEERING
PROGRAM MANAGEMENT
LANDSCAPE ARCHITECTURE
SUSTAINABLE SERVICES
PERMITTING SERVICES
TRANSPORTATION SERVICES

REVISIONS

REV	DATE	COMMENT	DRAWN BY
1	6/3/2022	TOWN COMMENTS	DSH
2	7/19/2022	TOWN COMMENTS	DSH



ALWAYS CALL 811
It's fast. It's free. It's the law.

NOT APPROVED FOR CONSTRUCTION

THIS DRAWING IS INTENDED FOR MUNICIPAL AND/OR AGENCY REVIEW AND APPROVAL. IT IS NOT INTENDED AS A CONSTRUCTION DOCUMENT, UNLESS INDICATED OTHERWISE.

PROJECT No.: V182099
DRAWN BY: DSH
CHECKED BY: JCW
DATE: 3/22/2022
CAD ID: SUPP-1

PROJECT:

SPECIAL USE PERMIT

FOR


FARRISH PROPERTIES & ACQUISITIONS, LLC

LOCATION OF SITE

394 BROADVIEW AVENUE
TOWN OF WARRENTON
FAUQUIER COUNTY, VIRGINIA

BOHLER

28 BLACKWELL PARK LANE, SUITE 201
WARRENTON, VIRGINIA 20186
Phone: (540) 349-4500
Fax: (540) 349-0321
VA@BohlerEng.com

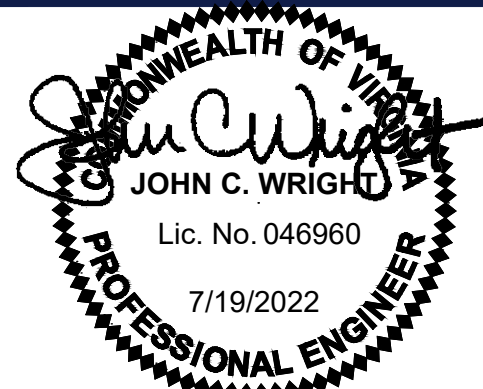


SHEET TITLE:

SITE DEVELOPMENT PLAN

SHEET NUMBER:

3

REVISION 2 - 7/19/2022

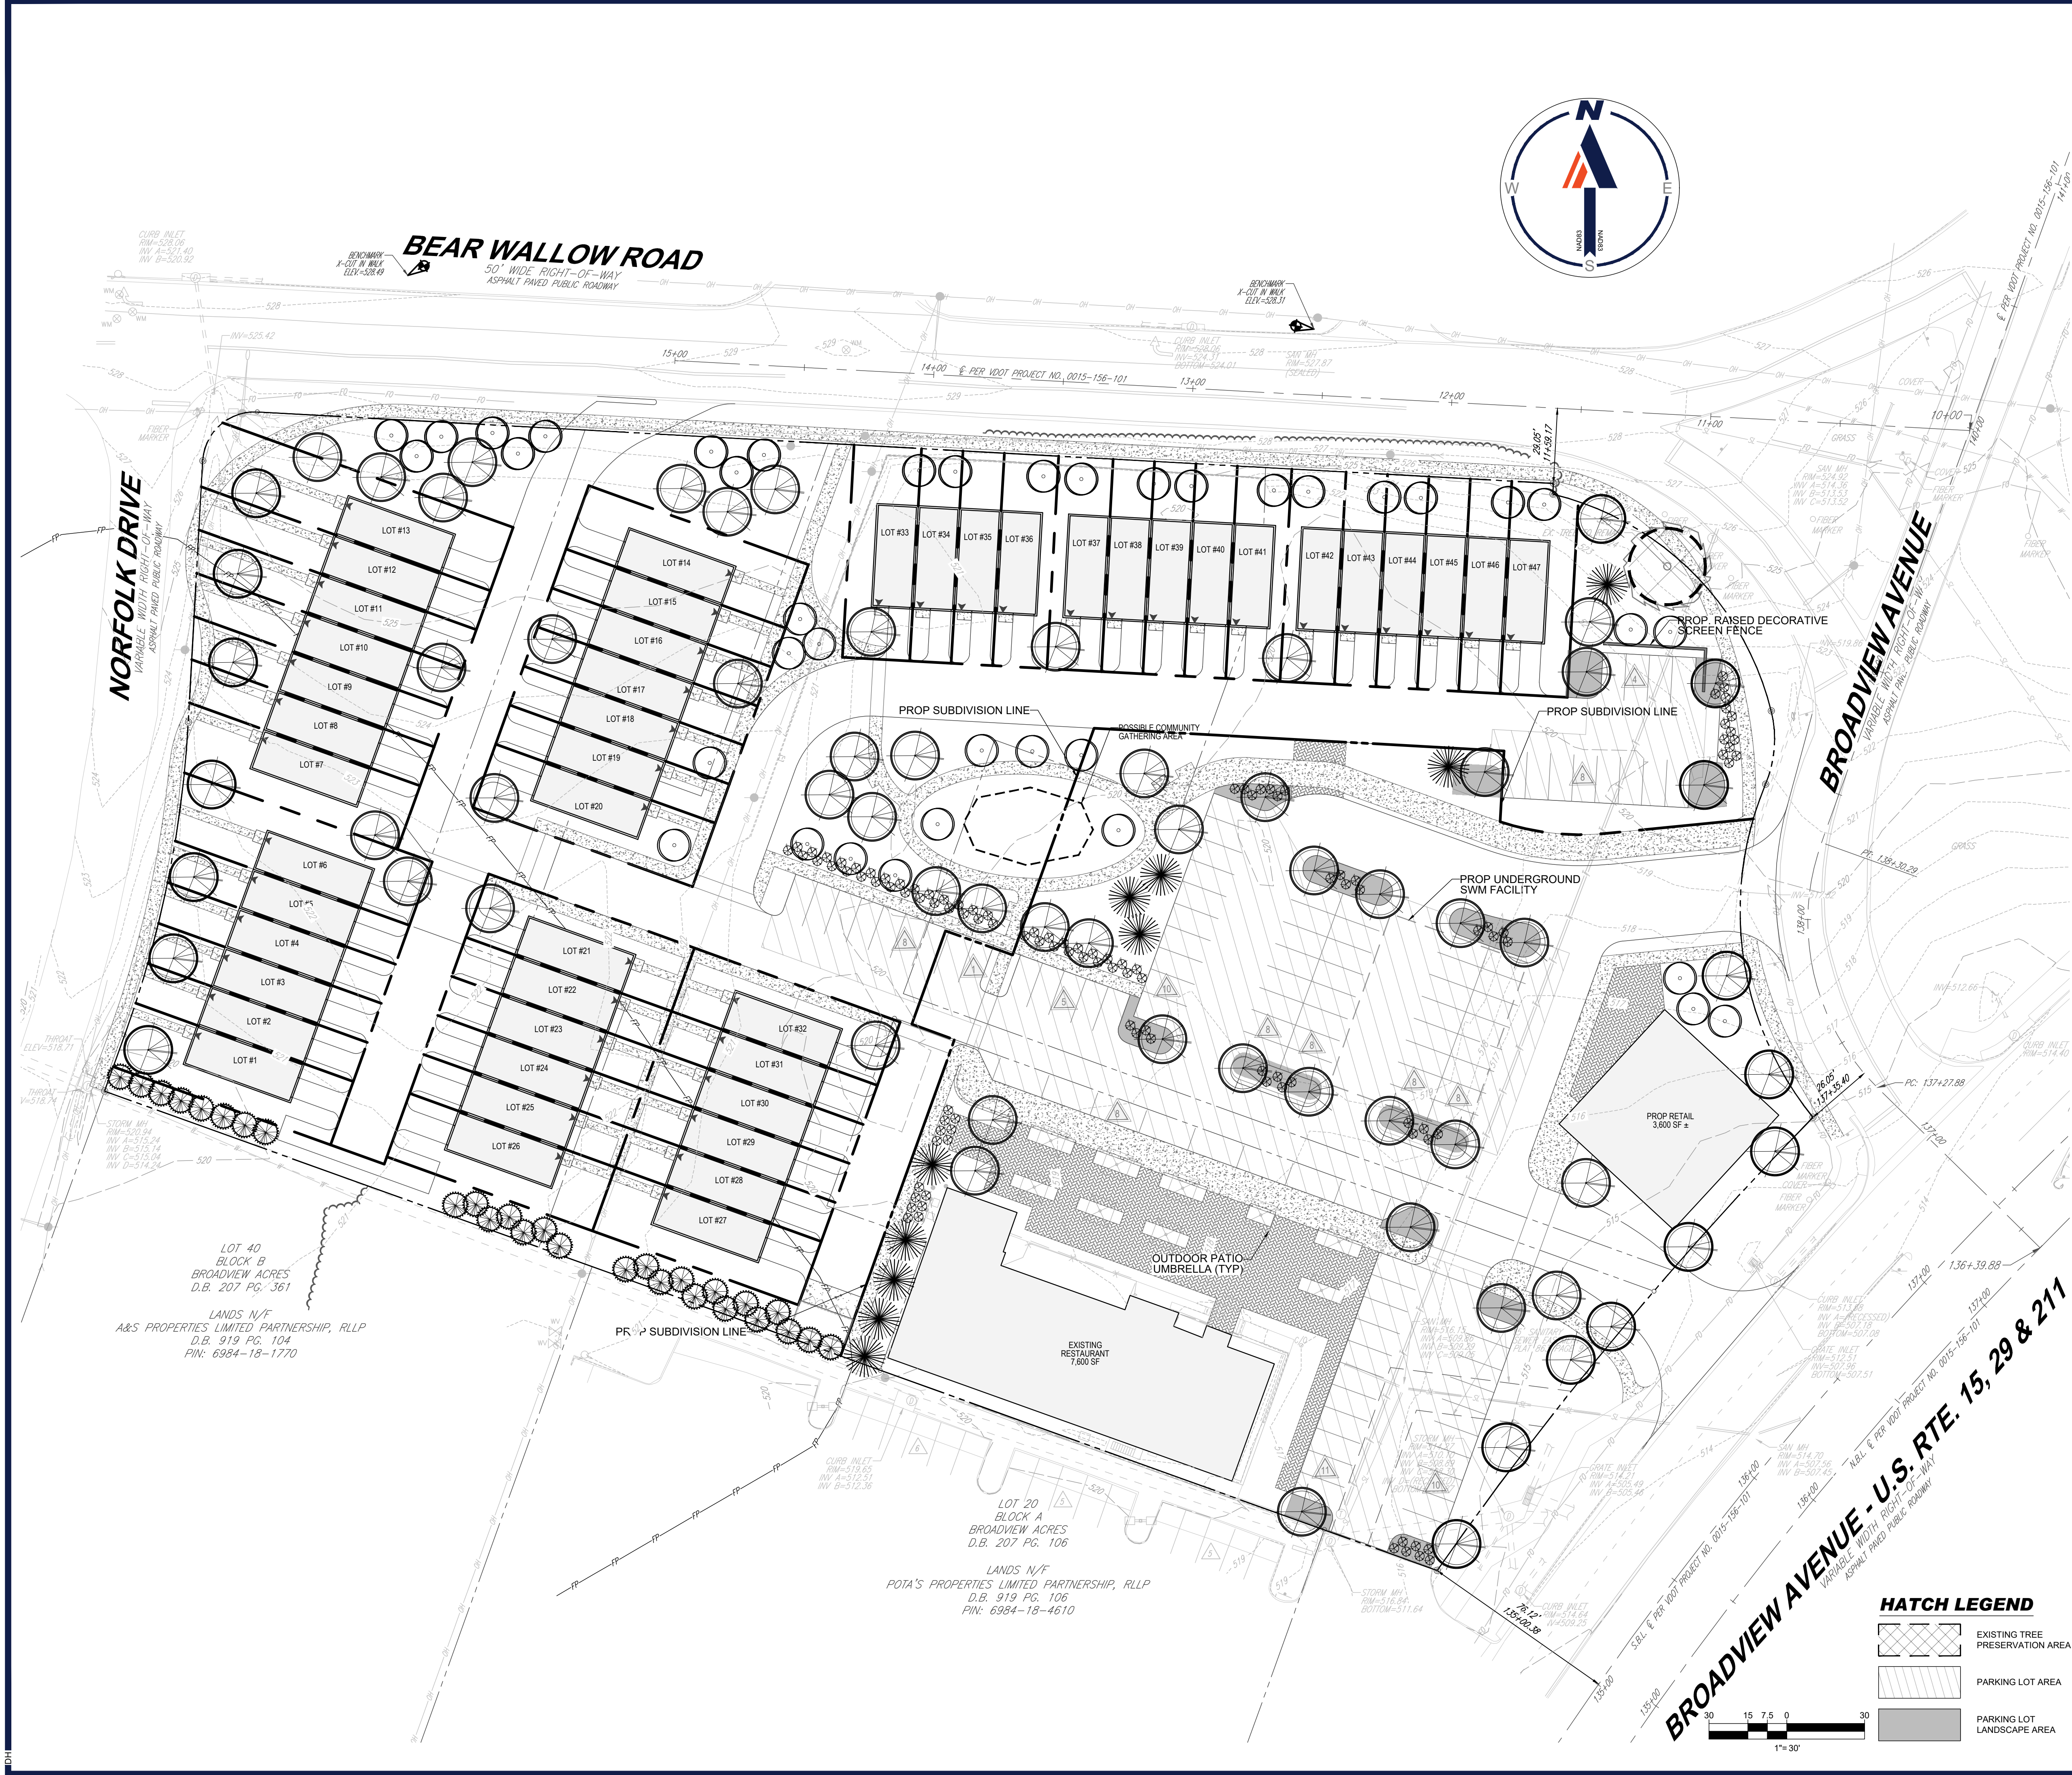

STREET TREE PLANTING SECTION 8-5.5				
ADJACENT ROADWAY	NORFOLK DRIVE			
TOTAL LINEAR FEET	279 LF			
DESCRIPTION	REQUIRED	PROVIDED		
CANOPY TREES 279 X (1/50)	6	7		
DESCRIPTION	EXISTING	PROPOSED	TOTAL QTY	PERCENT
CANOPY TREES	0	7	7	100%
TOTAL	0	7	7	100%

STREET TREE PLANTING SECTION 8-5.5				
ADJACENT ROADWAY	BEAR WALLOW RD			
TOTAL LINEAR FEET	501 LF			
DESCRIPTION	REQUIRED	PROVIDED		
UNDERSTORY TREES 501 X (2/50)	21	21		
DESCRIPTION	EXISTING	PROPOSED	TOTAL QTY	PERCENT
UNDERSTORY TREES	0	21	21	100%
TOTAL	0	21	21	100%

STREET TREE PLANTING SECTION 8-5.5				
ADJACENT ROADWAY	BROADVIEW AVE			
TOTAL LINEAR FEET	294 LF			
DESCRIPTION	REQUIRED	PROVIDED		
CANOPY TREES 294 X (1/50)	6	6		
DESCRIPTION	EXISTING	PROPOSED	TOTAL QTY	PERCENT
CANOPY TREES	1	5	6	100%
TOTAL	1	5	6	100%

STREET TREE PLANTING SECTION 8-6.1				
ADJACENT ROADWAY	BROADVIEW AVE - RTE 15, 29, AND 211			
TOTAL LINEAR FEET	227 LF			
DESCRIPTION	REQUIRED	PROVIDED		
CANOPY TREES 227 X (1/50)	5	6		
DESCRIPTION	EXISTING	PROPOSED	TOTAL QTY	PERCENT
CANOPY TREES	0	6	6	100%
TOTAL	0	6	6	100%

SOUTH SCREENING AND BUFFER YARD SECTION 9-26.1				
ADJACENT PROPERTY & ZONE	ASS PROPERTIES - PIN 6984-18-1770 (RESIDENTIAL) POTA'S PROPERTIES - PIN 6984-18-4610 (COMMERCIAL)			
TOTAL LINEAR FEET	318 LF			
DESCRIPTION	REQUIRED	PROVIDED		
BUFFER YARD WIDTH	15'	10'		
EVERGREEN TREES (18 X (1/15)) X 2	43	28		
DESCRIPTION	EXISTING	PROPOSED	TOTAL QTY	PERCENT
EVERGREEN TREES	0	28	28	100%
TOTAL	0	28	28	100%

INTERIOR PARKING LOT LANDSCAPING SECTION 8-6.2				
PARKING LOT AREA	32,409 SF			
PARKING SPACES	97			
DESCRIPTION	REQUIRED	PROVIDED		
LANDSCAPE AREA 32,272 X 10%	3,241 SF	3,267 SF (10.08%)		
SHADE TREES 97 X (1/8)	13	15		
SHRUBS 97 X (3/8)	37	38		
DESCRIPTION	EXISTING	PROPOSED	TOTAL QTY	PERCENT
CANOPY TREES	0	15	15	100%
SHRUBS	0	38	38	100%
TOTAL	0	53	53	100%

TREE CANOPY TABLE SECTION 38-10.3.2	
SITE AREA	209,543 SF OR 4.811 AC
PROPOSED ZONE	R-15
20 YEAR CANOPY REQUIREMENT	10%
20 YEAR CANOPY REQUIRED	20,954 SF
PROPOSED CANOPY	21,400 SF (10.20%)
EXISTING CANOPY CONSERVATION	200 SF (0.10%)
TOTAL 20 YEAR CANOPY PROVIDED	21,600 SF (10.30%)

DECIDUOUS	
	LARGE TREE (6) X ±200 SF EA = 13,200 SF
	MEDIUM TREE (0) X ±150 SF EA = 0 SF
	SMALL/UNDERSTORY TREE (39) X ±100 SF EA = 3,900 SF
	(0) SHRUBS
EVERGREEN	
	LARGE TREE (0) X ±200 SF EA = 0 SF
	MEDIUM TREE (10) X ±150 SF EA = 1,500 SF
	SMALL/UNDERSTORY TREE (28) X ±100 SF EA = 2,800 SF
	(112) SHRUBS

HATCH LEGEND	
	EXISTING TREE PRESERVATION AREA
	PARKING LOT AREA
	PARKING LOT LANDSCAPE AREA

SITE CIVIL AND CONSULTING ENGINEERING
PROGRAM MANAGEMENT
LANDSCAPE ARCHITECTURE
SUSTAINABLE DESIGN
PERMITTING SERVICES
TRANSPORTATION SERVICES

REVISIONS				
REV	DATE	COMMENT	DRAWN BY	
1	6/3/2022	TOWN COMMENTS	DSH	JCW
2	7/19/2022	TOWN COMMENTS	DSH	JCW

Know what's below.
Call before you dig.
ALWAYS CALL 811
It's fast. It's free. It's the law.

NOT APPROVED FOR CONSTRUCTION

THIS DRAWING IS INTENDED FOR MUNICIPAL AND/OR AGENCY REVIEW AND APPROVAL. IT IS NOT INTENDED AS A CONSTRUCTION DOCUMENT, UNLESS INDICATED OTHERWISE.

PROJECT No.: V182099
DRAWN BY: DSH
CHECKED BY: JCW
DATE: 3/22/2022
CAD ID: LSCP-1

PROJECT:

SPECIAL USE PERMIT

FOR

FARRISH PROPERTIES & ACQUISITIONS, LLC

LOCATION OF SITE

394 BROADVIEW AVENUE
TOWN OF WARRENTON
FAUQUIER COUNTY, VIRGINIA

BOHLER

28 BLACKWELL PARK LANE, SUITE 201
WARRENTON, VIRGINIA 20186
Phone: (540) 349-4500
Fax: (540) 349-0321
VA@BohlerEng.com

SHEET TITLE:

CONCEPTUAL LANDSCAPE PLAN

SHEET NUMBER:

4

REVISION 2 - 7/19/2022

EDSON II



ELEVATION 7 ELEVATION 4 ELEVATION 2 ELEVATION 6 ELEVATION 3 ELEVATION 1 ELEVATION 5

Right Where You Want to Be!

DAN RYAN
BUILDERS 

Better Value. Better Living.™

R1 06-27-17

TOWNHOME ELEVATIONS - FRONT LOAD

(NOT TO SCALE)



ELEVATION 4 ELEVATION 2 ELEVATION 3 ELEVATION 5 ELEVATION 6 ELEVATION 1 ELEVATION 7

Right Where You Want to Be!

DAN RYAN
BUILDERS 

Better Value. Better Living.™

TOWNHOME ELEVATIONS - REAR LOAD

(NOT TO SCALE)




ELEVATION 10 ELEVATION 11 ELEVATION 9 ELEVATION 13 ELEVATION 8 ELEVATION 12 ELEVATION 14

Right Where You Want to Be!

DAN RYAN
BUILDERS 

Better Value. Better Living.™

R99 11-23-16

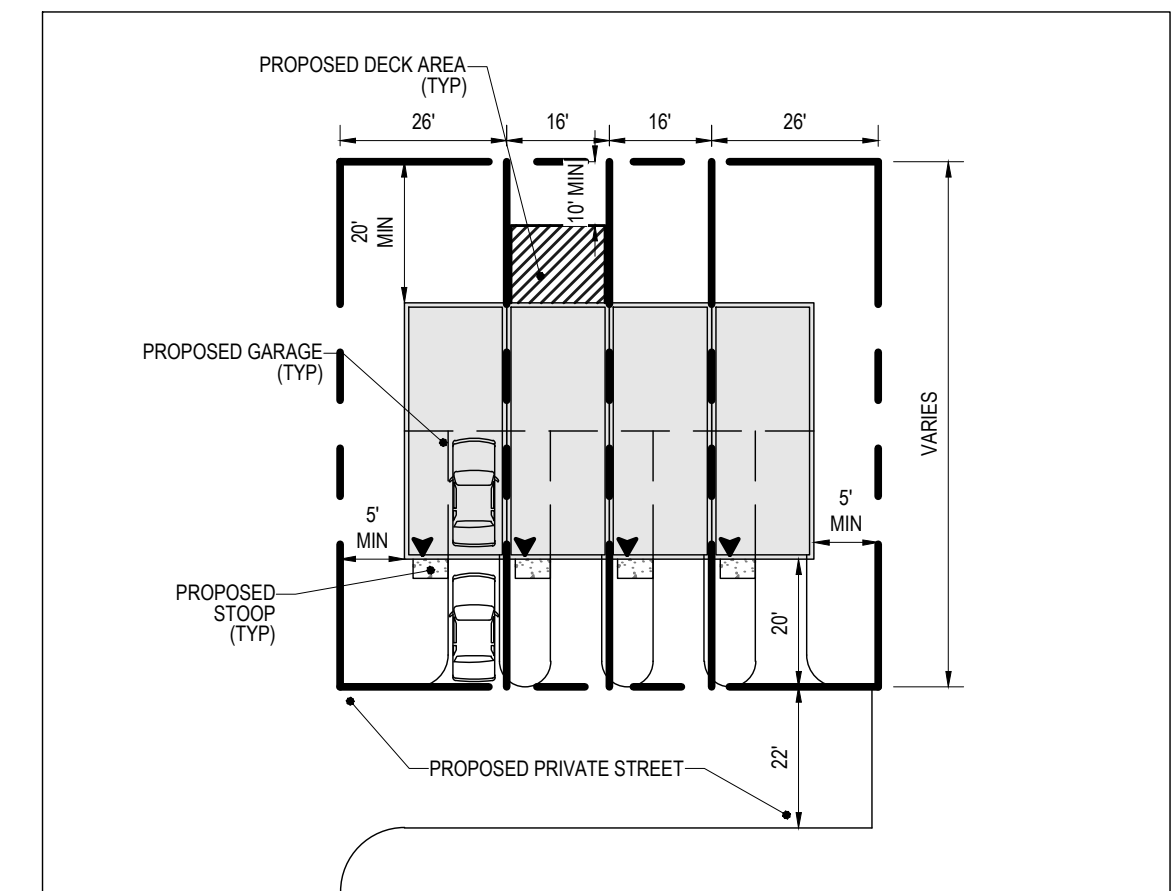

FRONT LOAD TOWNHOUSE DETAIL

(NOT TO SCALE)



Now what's below.
Call before you dig.

ALWAYS CALL 811

s fast. It's free. It's the law.

NOT APPROVED FOR
CONSTRUCTION

THIS DRAWING IS INTENDED FOR MUNICIPAL AND/OR AGENCY
REVIEW AND APPROVAL. IT IS NOT INTENDED AS A CONSTRUCTION
DOCUMENT UNLESS INDICATED OTHERWISE.

PROJECT No.:	V182099
DRAWN BY:	DSH
CHECKED BY:	JCW
DATE:	3/22/2022
PROD I.D.:	SUPP -1

PROJECT:

**SPECIAL USE
PERMIT**

OR _____

FARRISH PROPERTIES &
ACQUISITIONS, LLC

LOCATION OF SITE

394 BROADVIEW AVENUE
TOWN OF WARRENTON
FAUQUIER COUNTY, VIRGINIA

BOHLER //

28 BLACKWELL PARK LANE, SUITE 201
WARRENTON, VIRGINIA 20186
Phone: (540) 349-4500
Fax: (540) 349-0321
VA@BohlerEng.com

COMMONWEALTH OF VIRGINIA
John C. Wright
 JOHN C. WRIGHT
 Lic. No. 046960
 7/19/2022
 PROFESSIONAL ENGINEER

EET TITLE:



PROJECT DETAILS

EET NUMBER:

5

REVISION 2 - 7/19/2022

IMAGES ARE ILLUSTRATIVE AND SUBJECT TO CHANGE WITH FINAL DESIGN

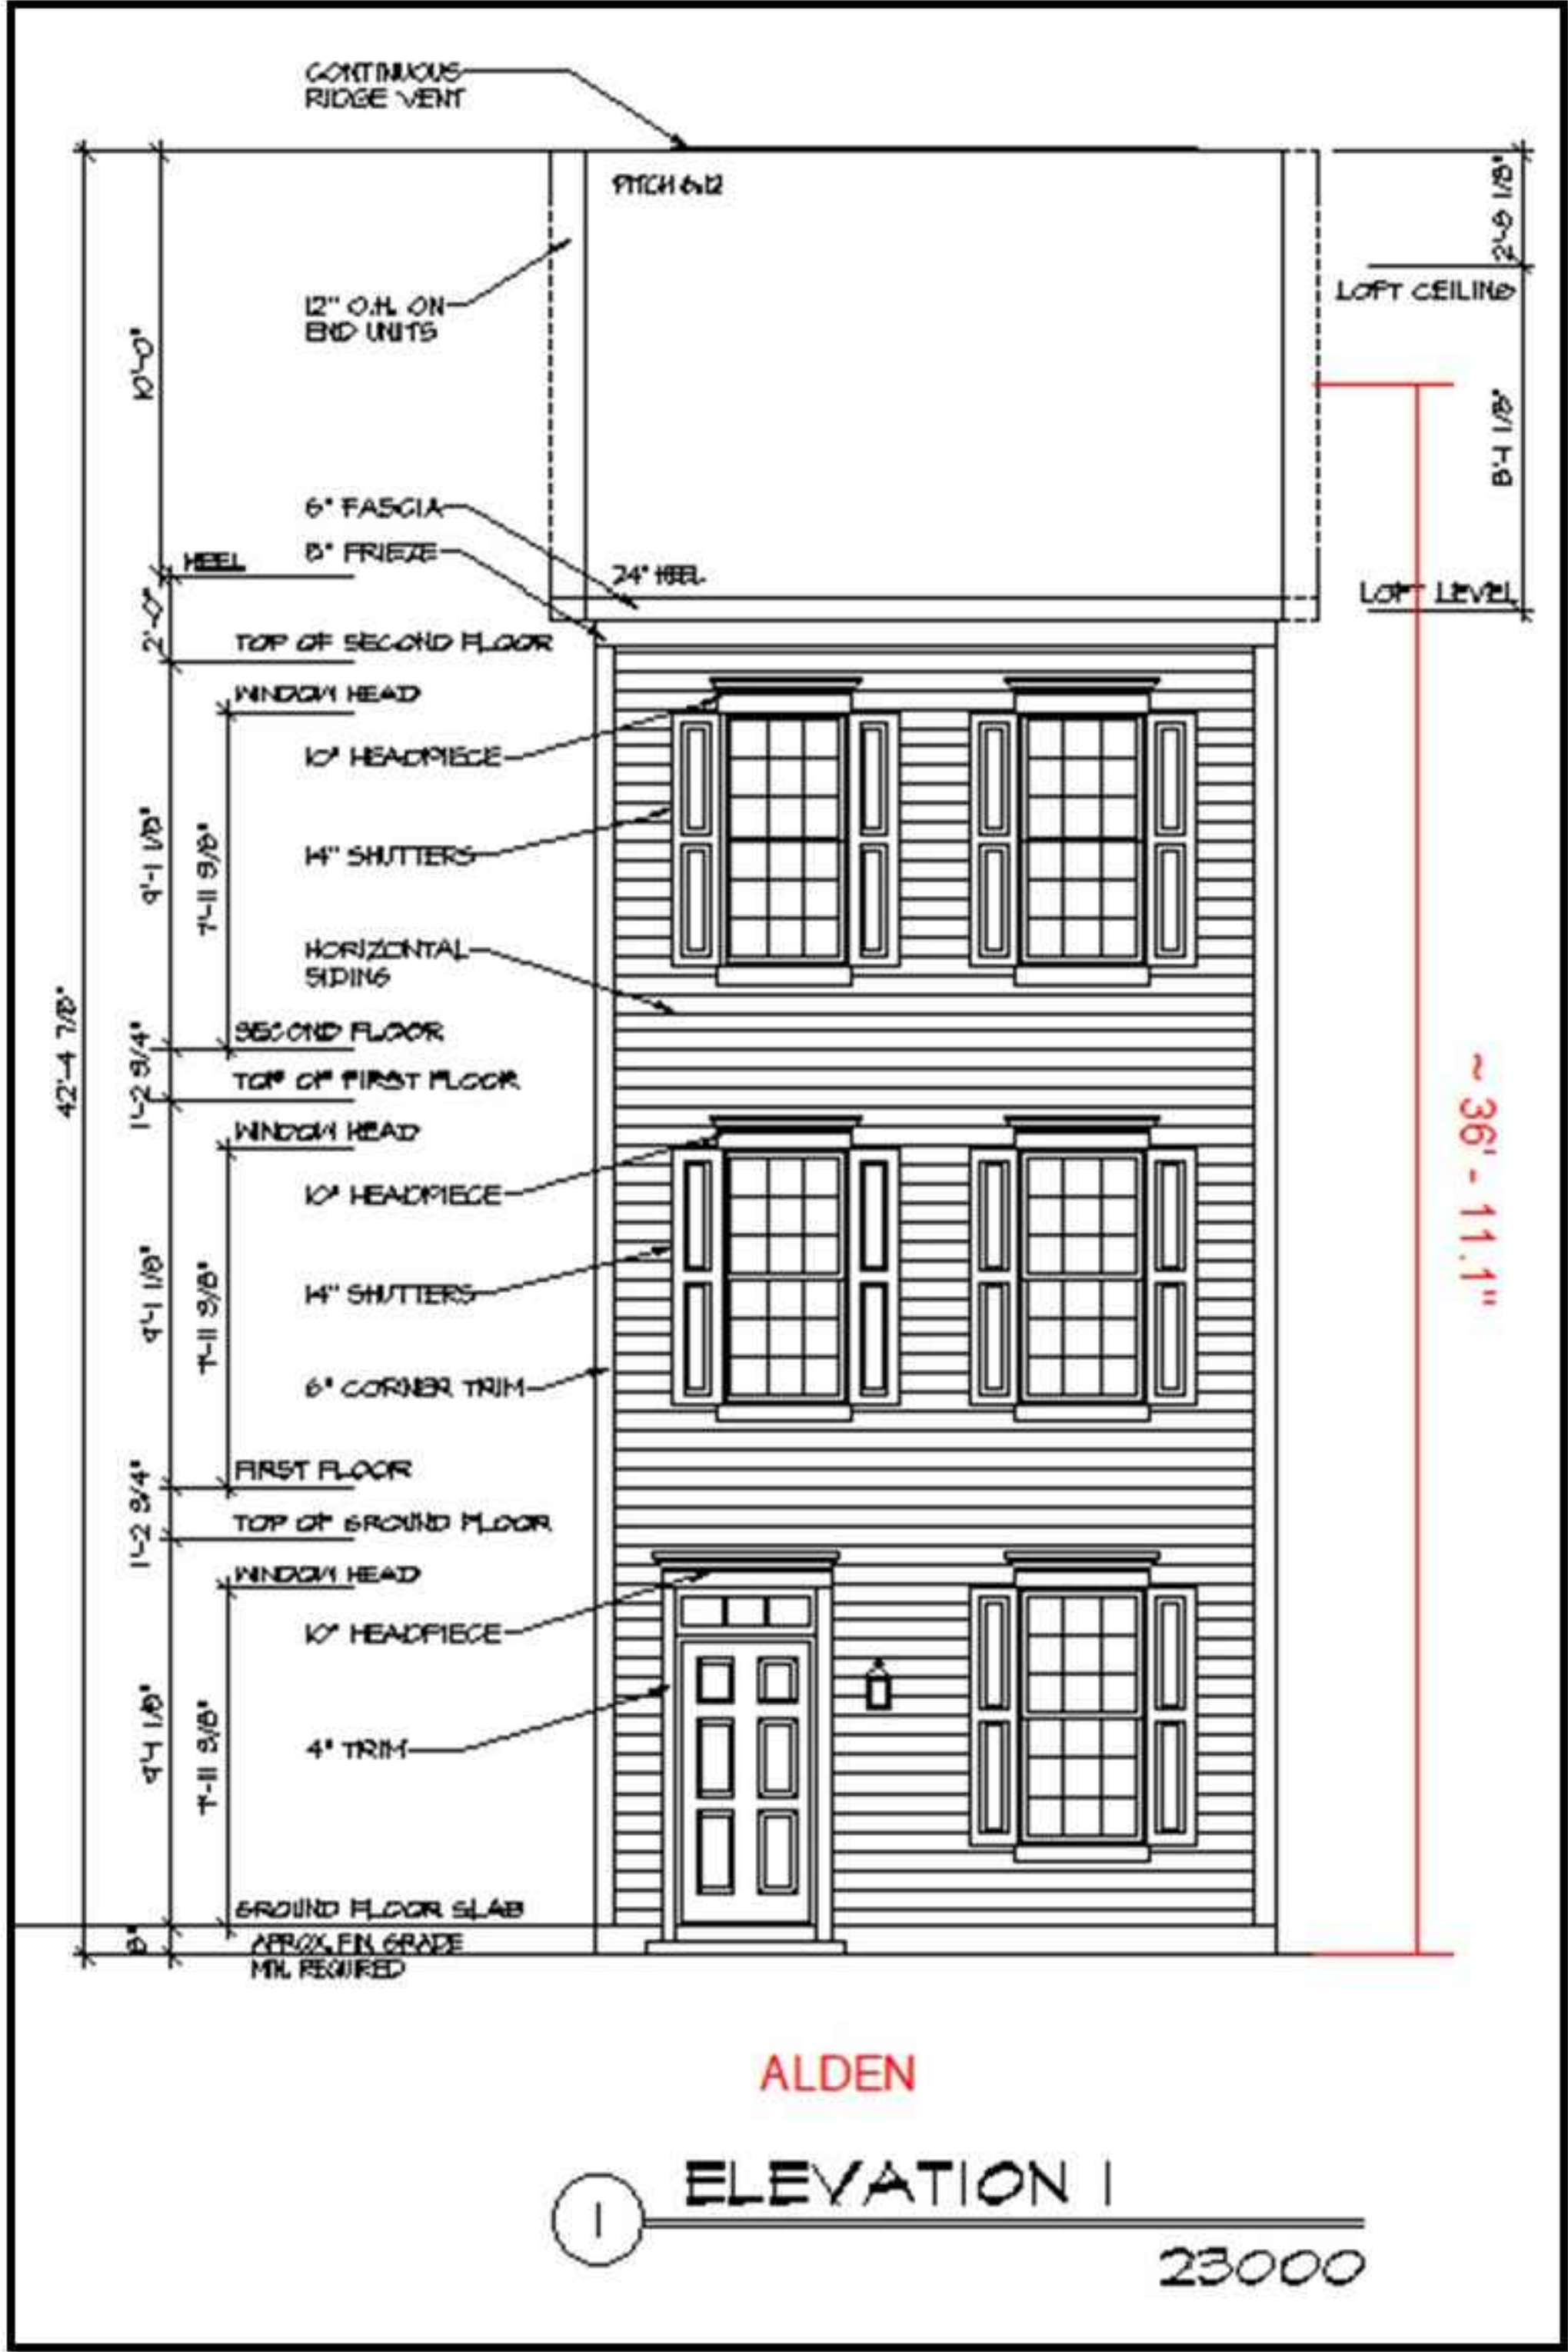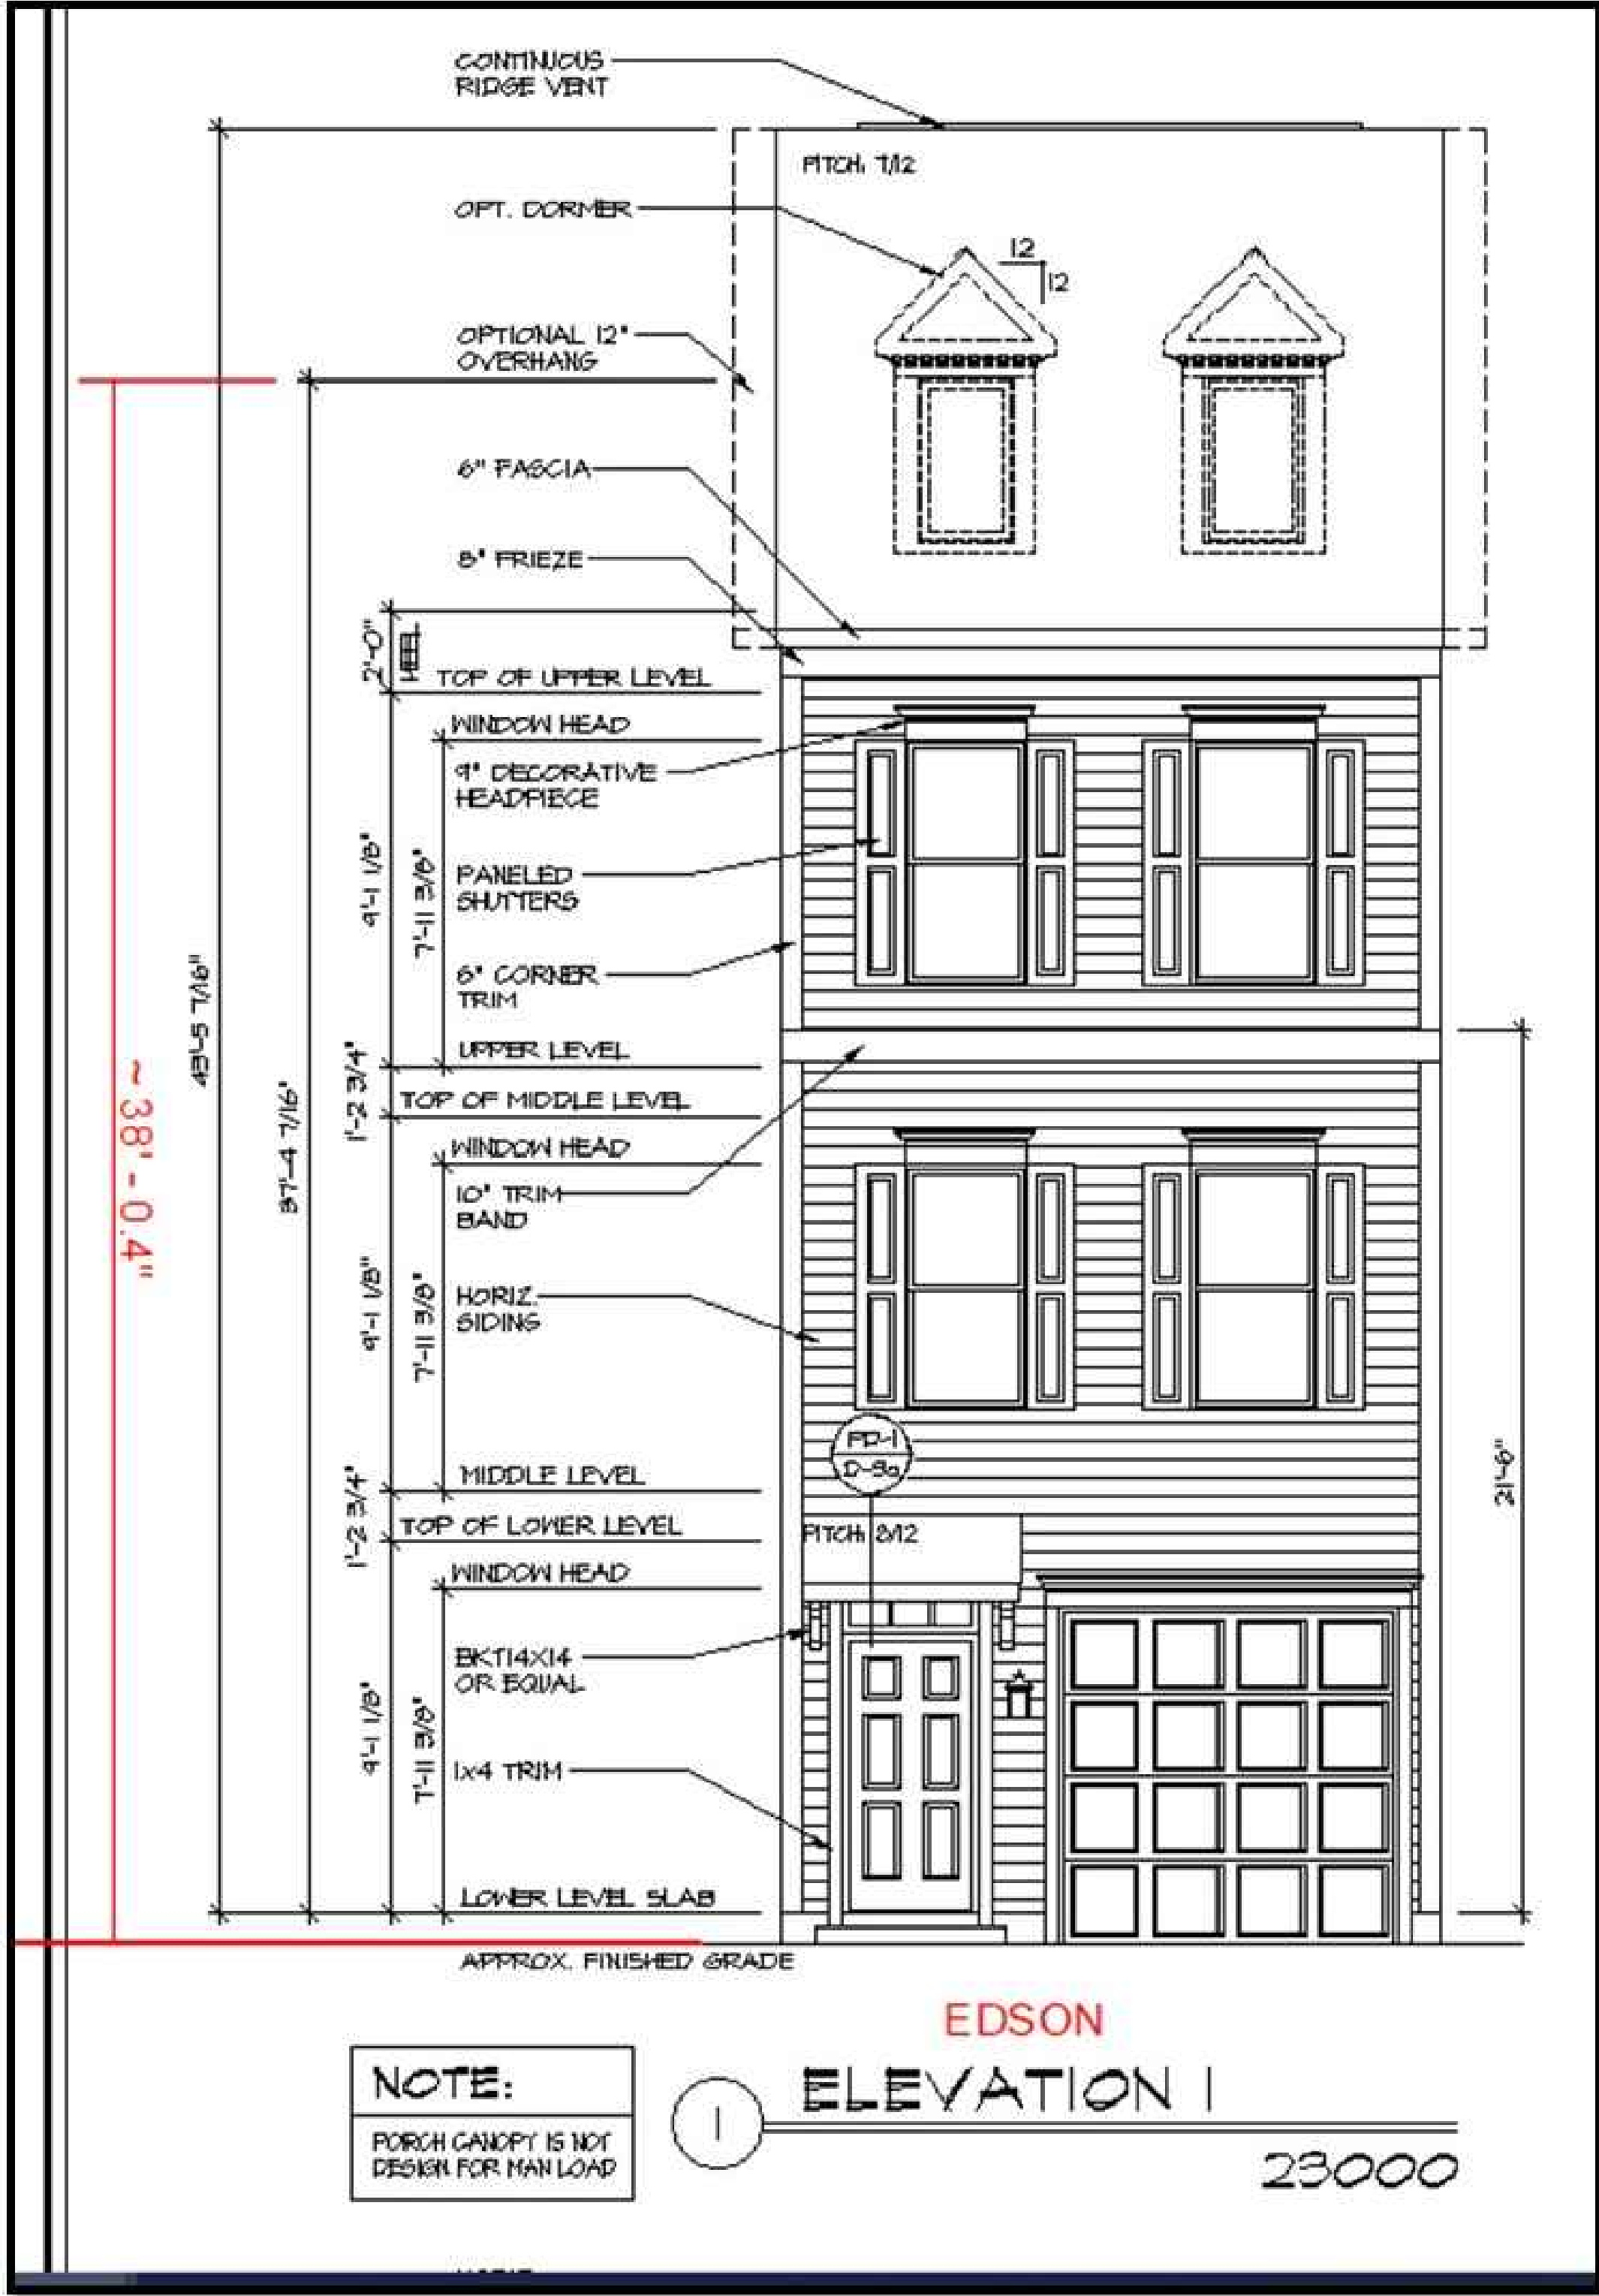

TOWNHOME ELEVATIONS
(NOT TO SCALE)

IMAGES ARE ILLUSTRATIVE AND SUBJECT
TO CHANGE WITH FINAL DESIGN

REVISIONS				
REV	DATE	COMMENT	CHECKED BY	DRAWN BY
1	6/3/2022	TOWN COMMENTS	DSH	JCW
2	7/19/2022	TOWN COMMENTS	DSH	JCW



NOT APPROVED FOR
CONSTRUCTION

THIS DRAWING IS INTENDED FOR MUNICIPAL AND/OR AGENCY
REVIEW AND APPROVAL. IT IS NOT INTENDED AS A CONSTRUCTION
DOCUMENT, UNLESS INDICATED OTHERWISE.

PROJECT No.: V182099
DRAWN BY: DSH
CHECKED BY: JCW
DATE: 3/22/2022
CAD ID: SUPP-1

PROJECT:

**SPECIAL USE
PERMIT**

FOR

FARRISH PROPERTIES &
ACQUISITIONS, LLC

LOCATION OF SITE
394 BROADVIEW AVENUE
TOWN OF WARRENTON
FAUQUIER COUNTY, VIRGINIA

BOHLER
28 BLACKWELL PARK LANE, SUITE 201
WARRENTON, VIRGINIA 20186
Phone: (540) 349-4500
Fax: (540) 349-0321
VA@BohlerEng.com



SHEET TITLE:

**PROJECT
DETAILS**

SHEET NUMBER:

6

REVISION 2 - 7/19/2022



