


Special Use Permit #SUP2022-00003, Warrenton Data Center

July 26, 2022


PLANNING COMMISSION WORK SESSION



PROPERTY LOCATION

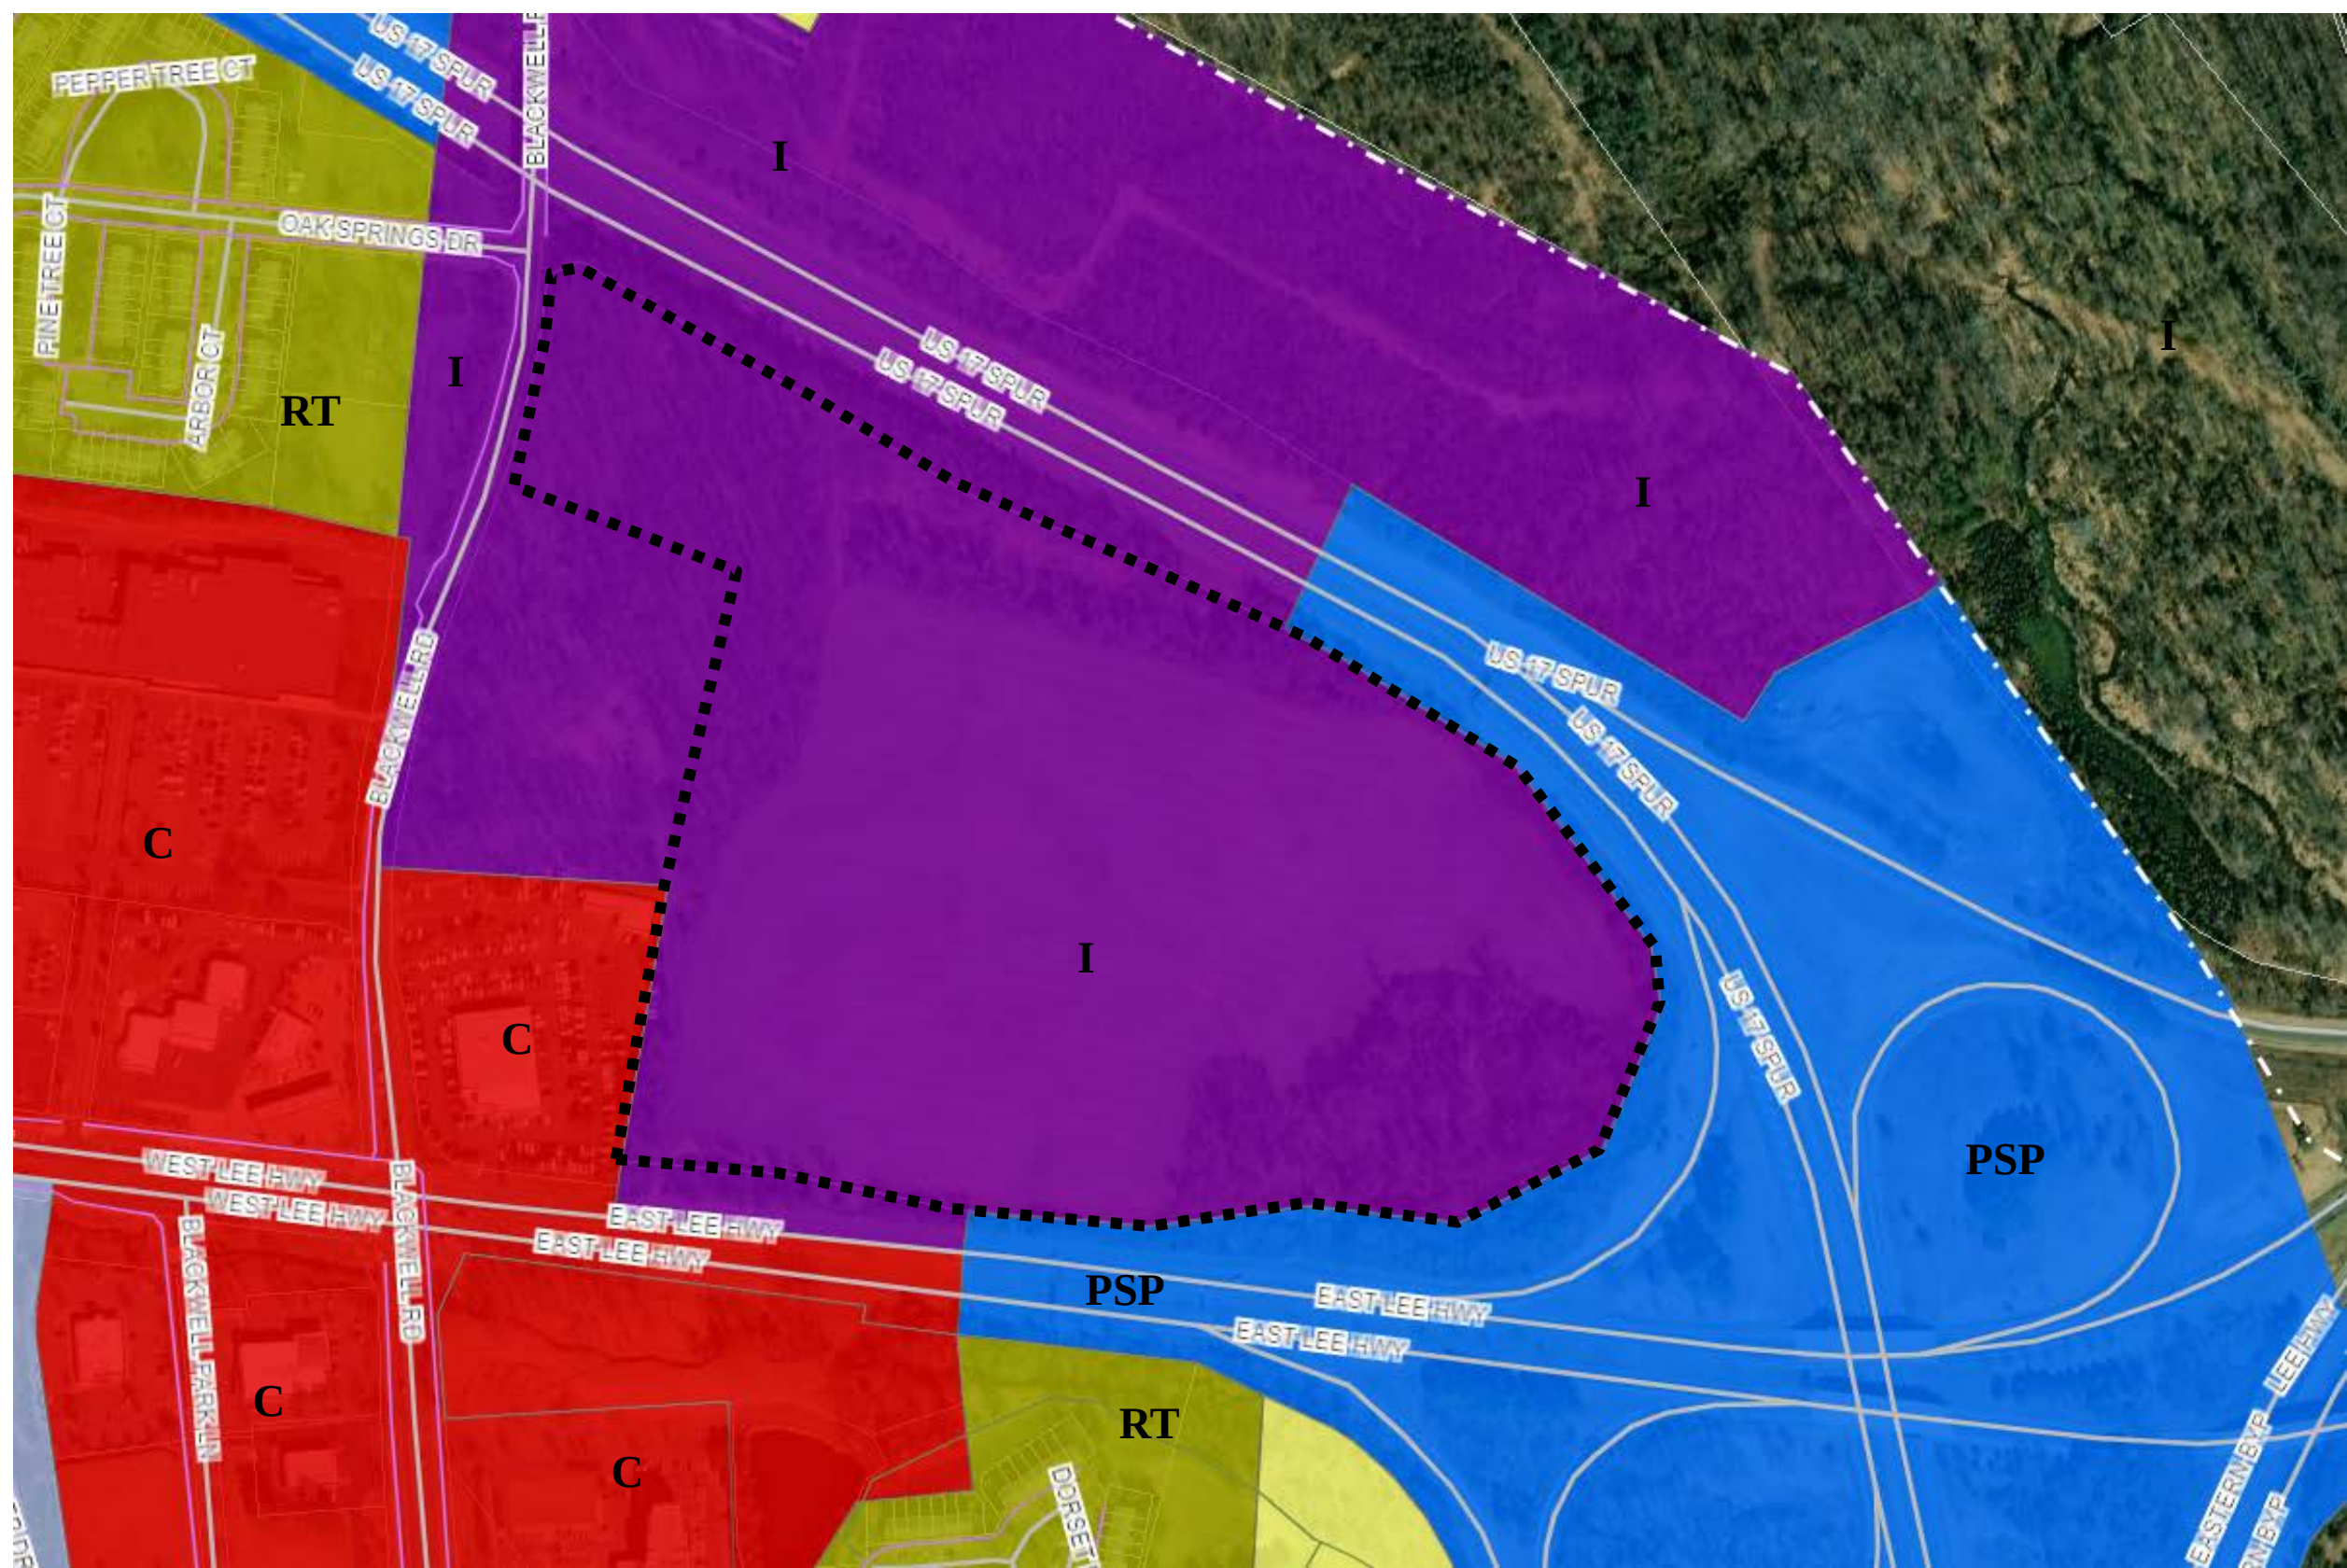

ZONING

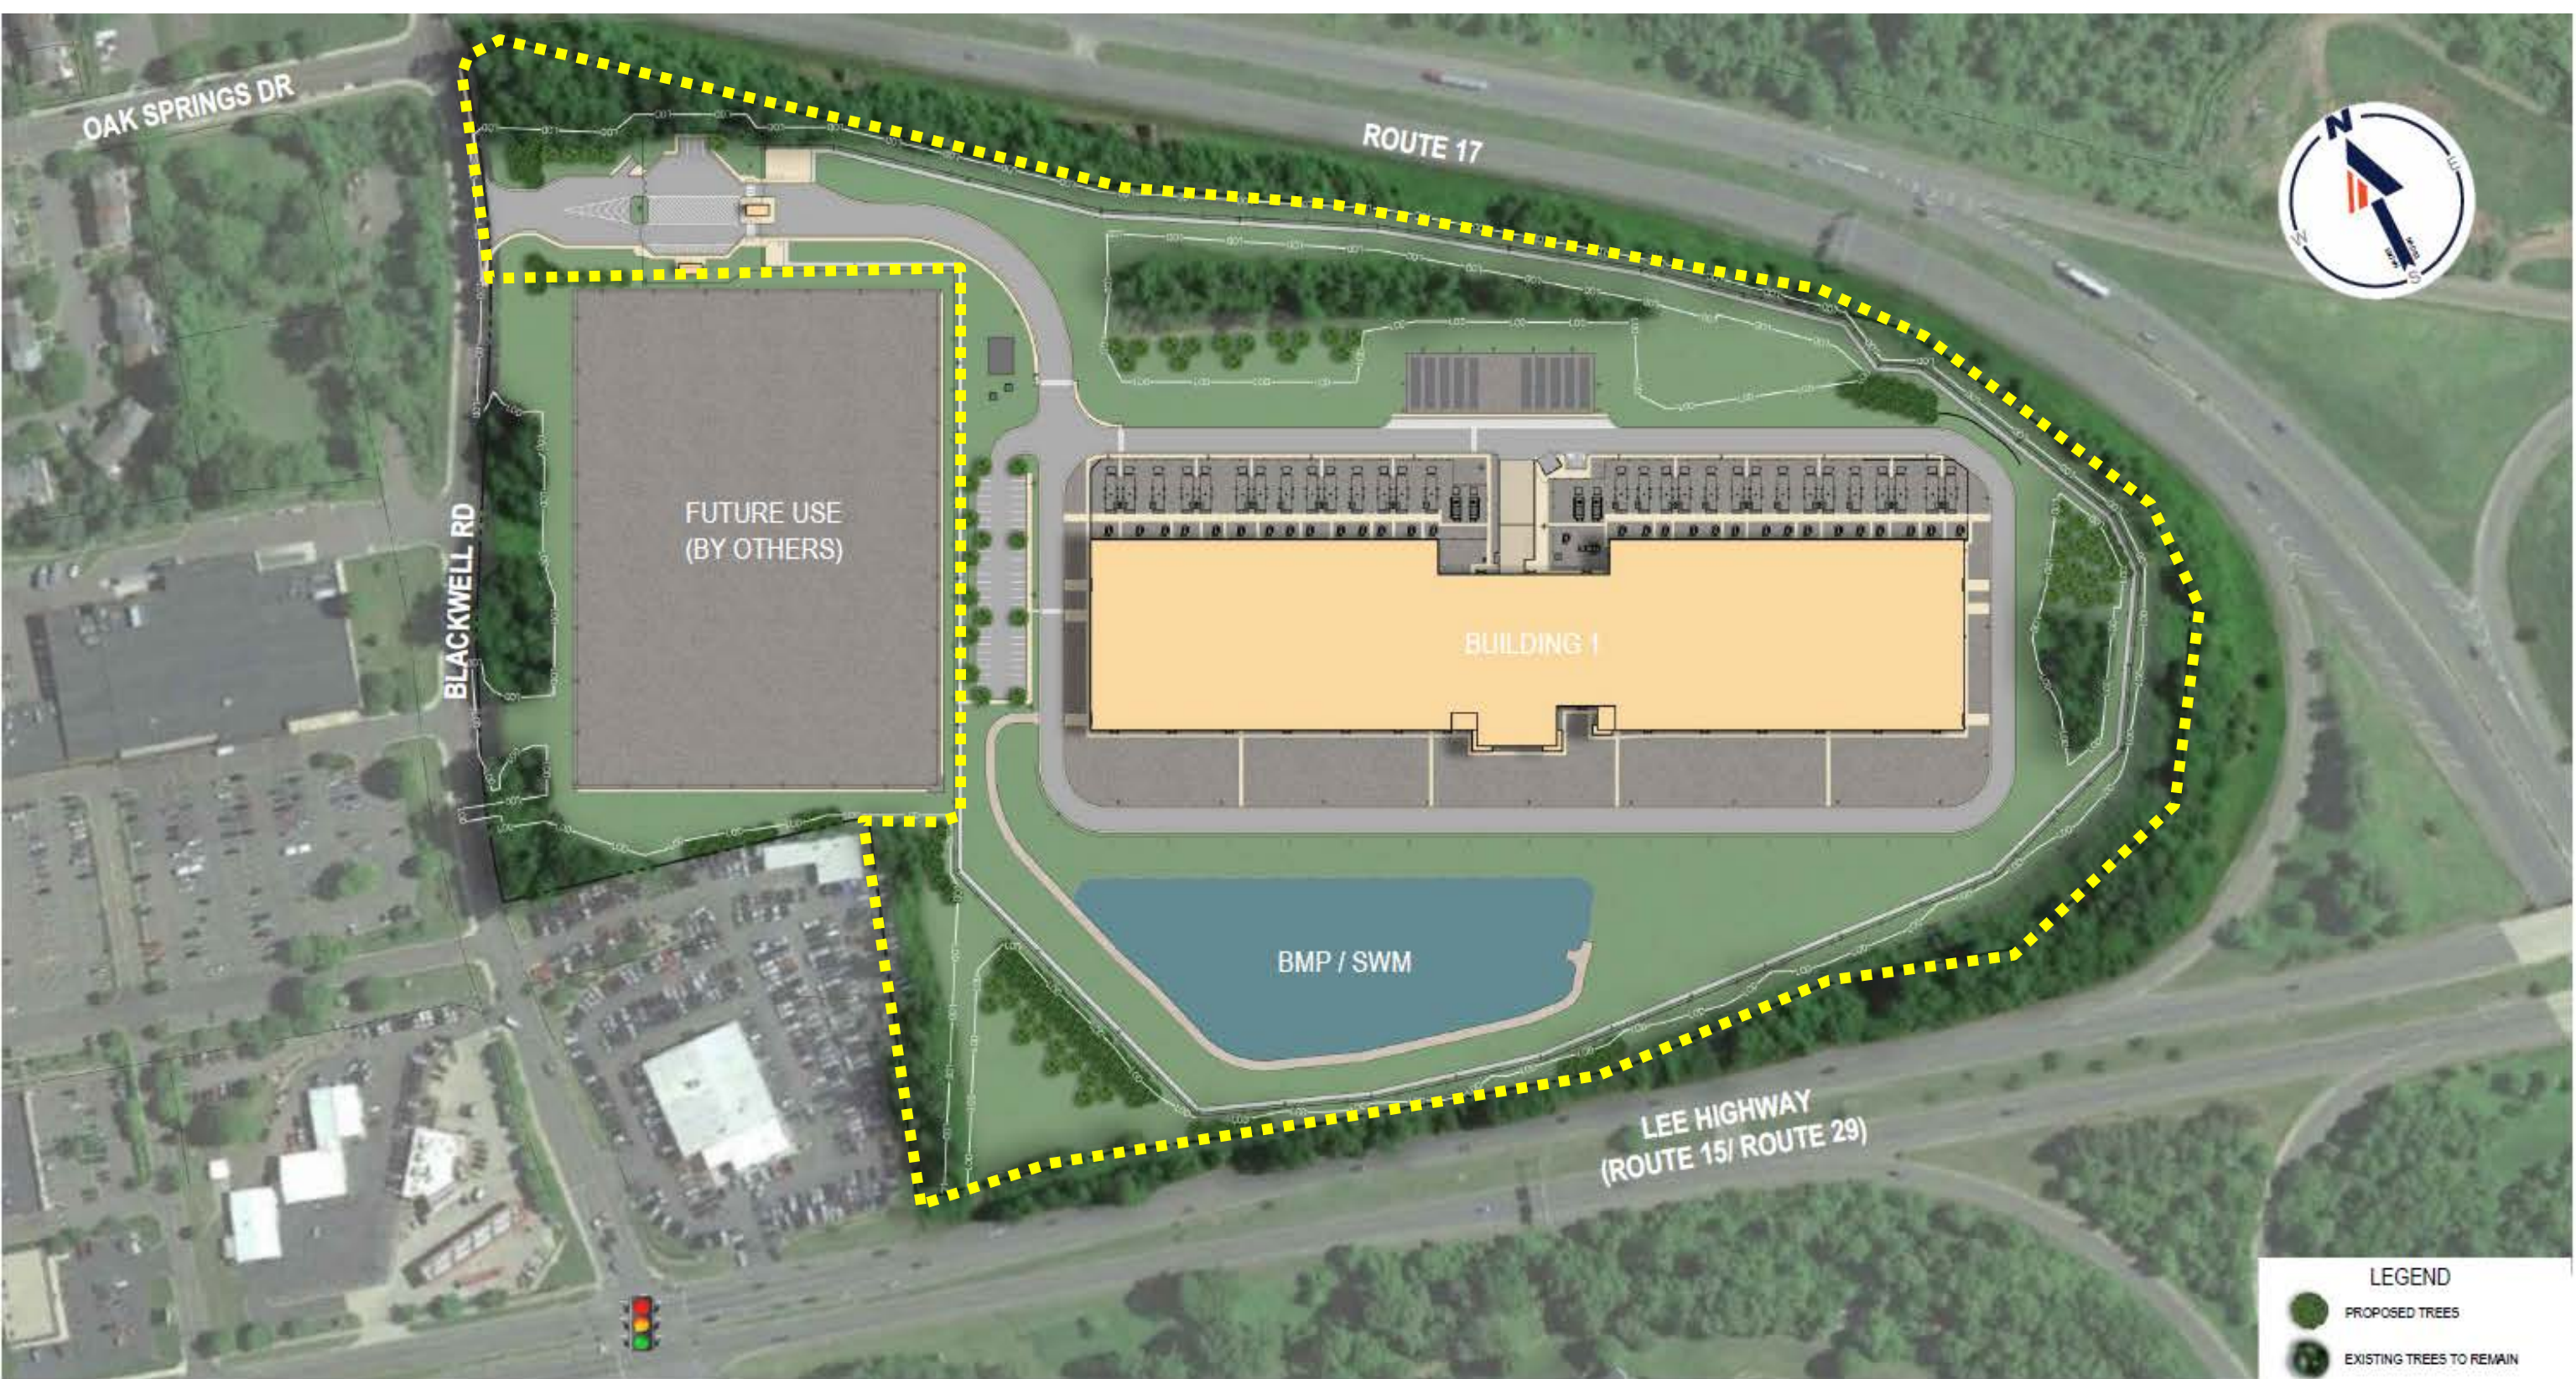


ILLUSTRATIVE PLAN







PROPOSED SIDEWALK ON BLACKWELL ROAD

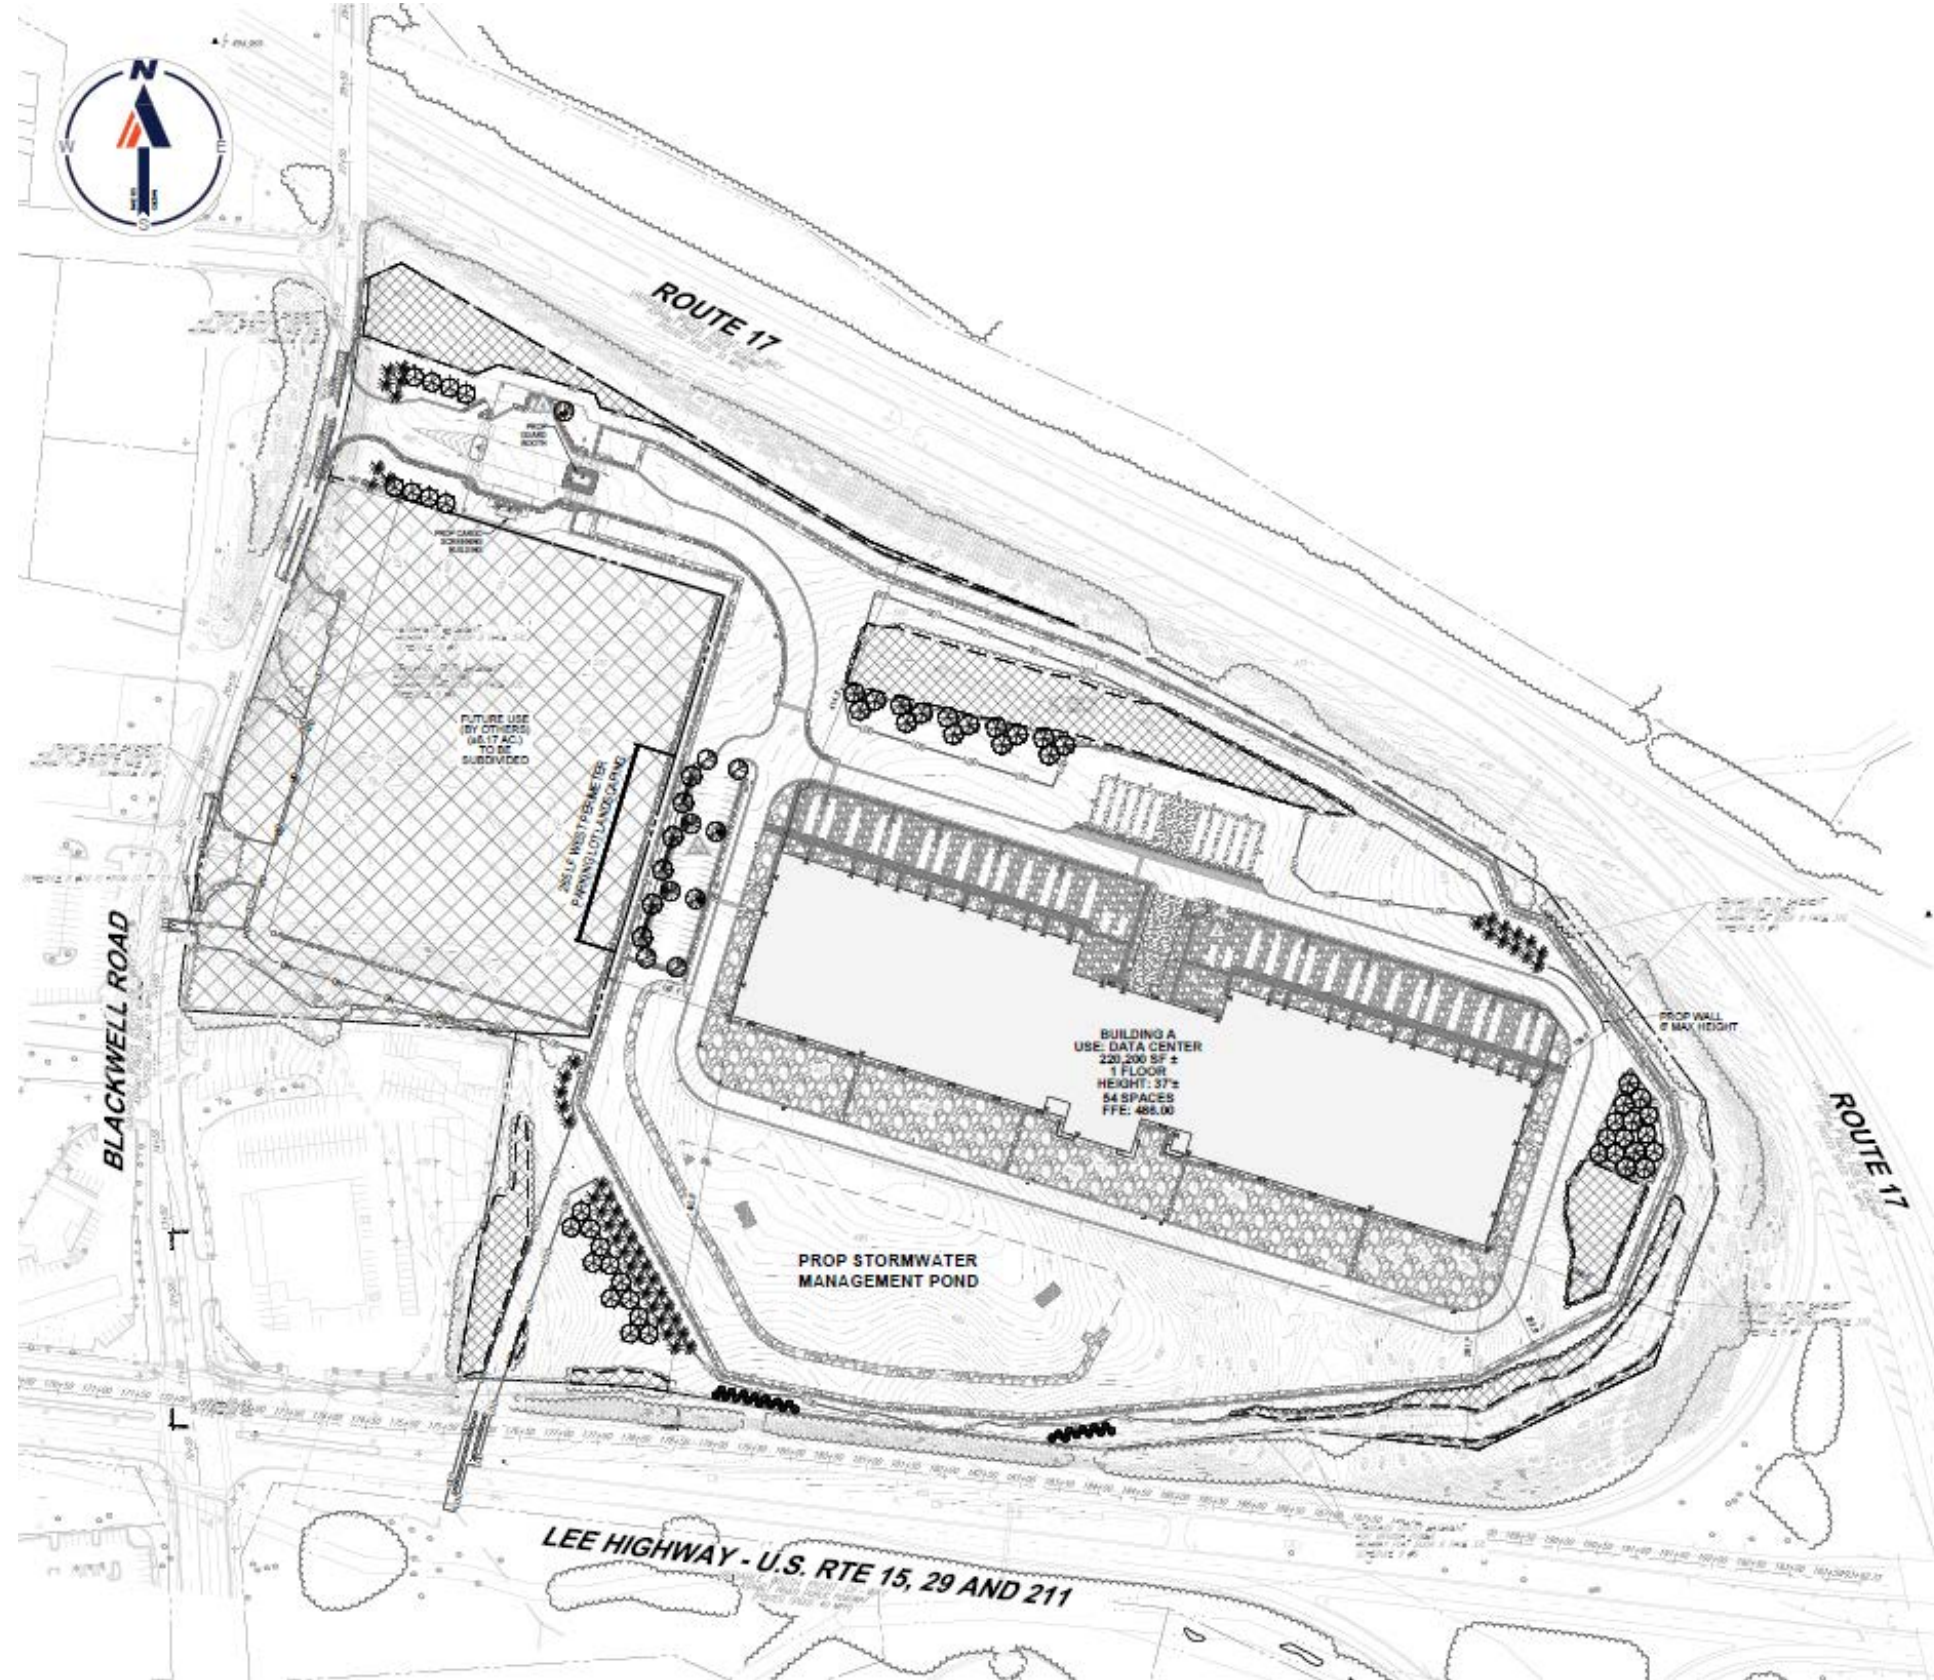

LANDSCAPE PLAN

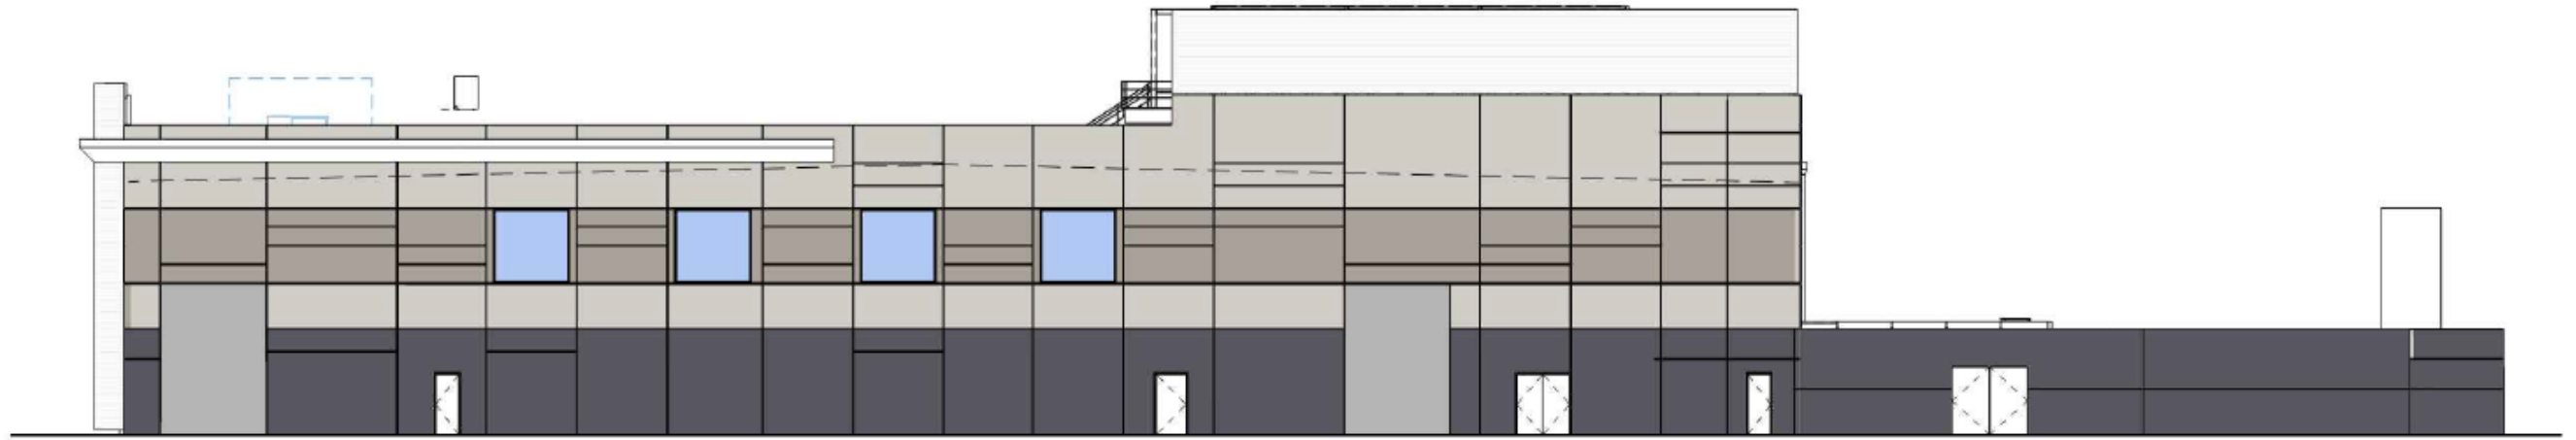

1 WEST ELEVATION - COLOR
P011 NOT TO SCALE

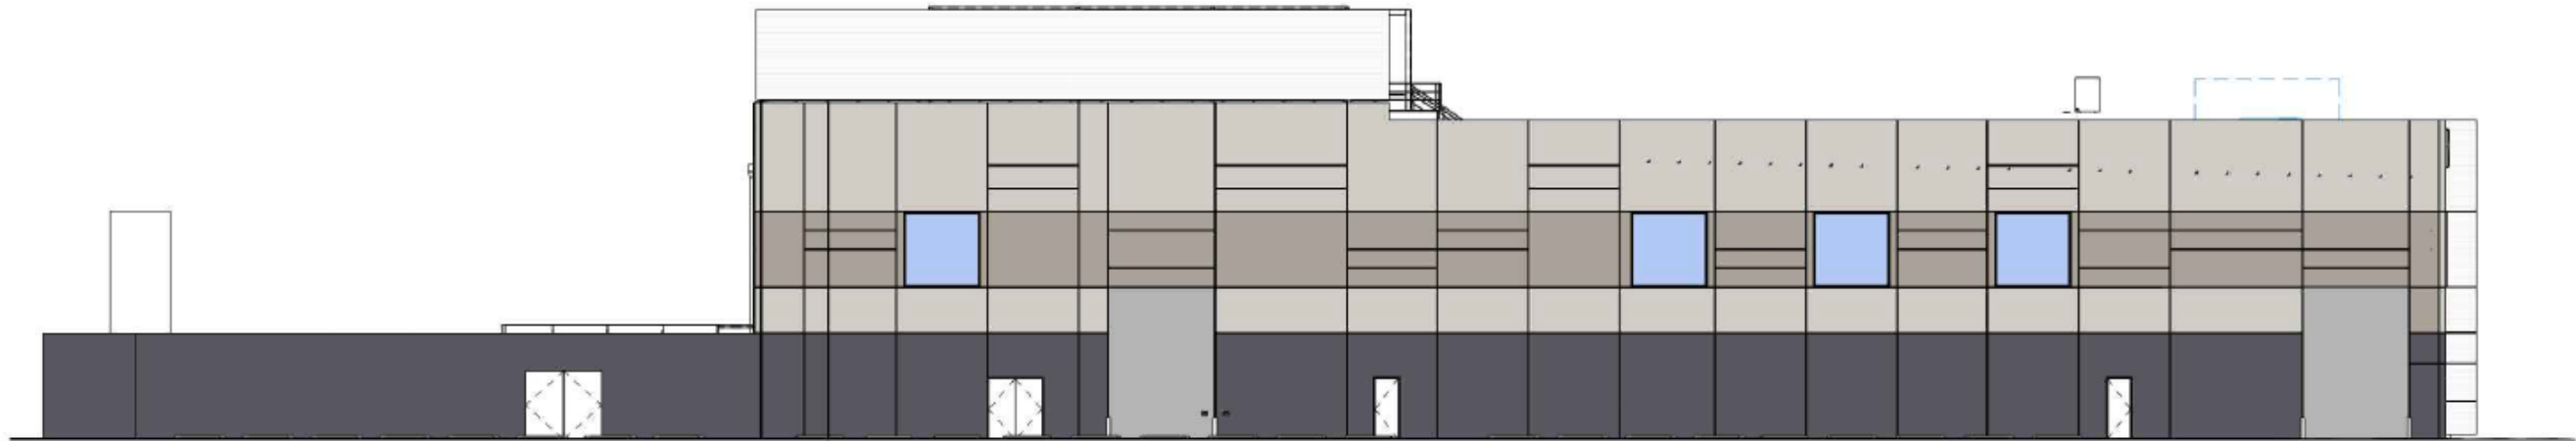


2 EAST ELEVATION - COLOR
P011 NOT TO SCALE


ELEVATIONS





South Elevation

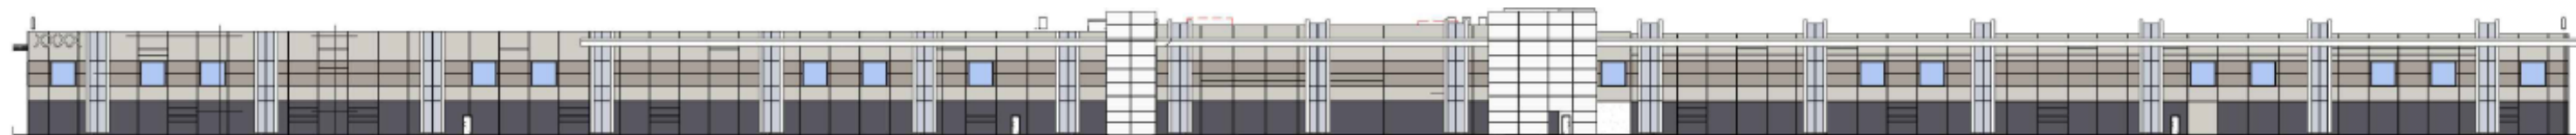

North Elevation

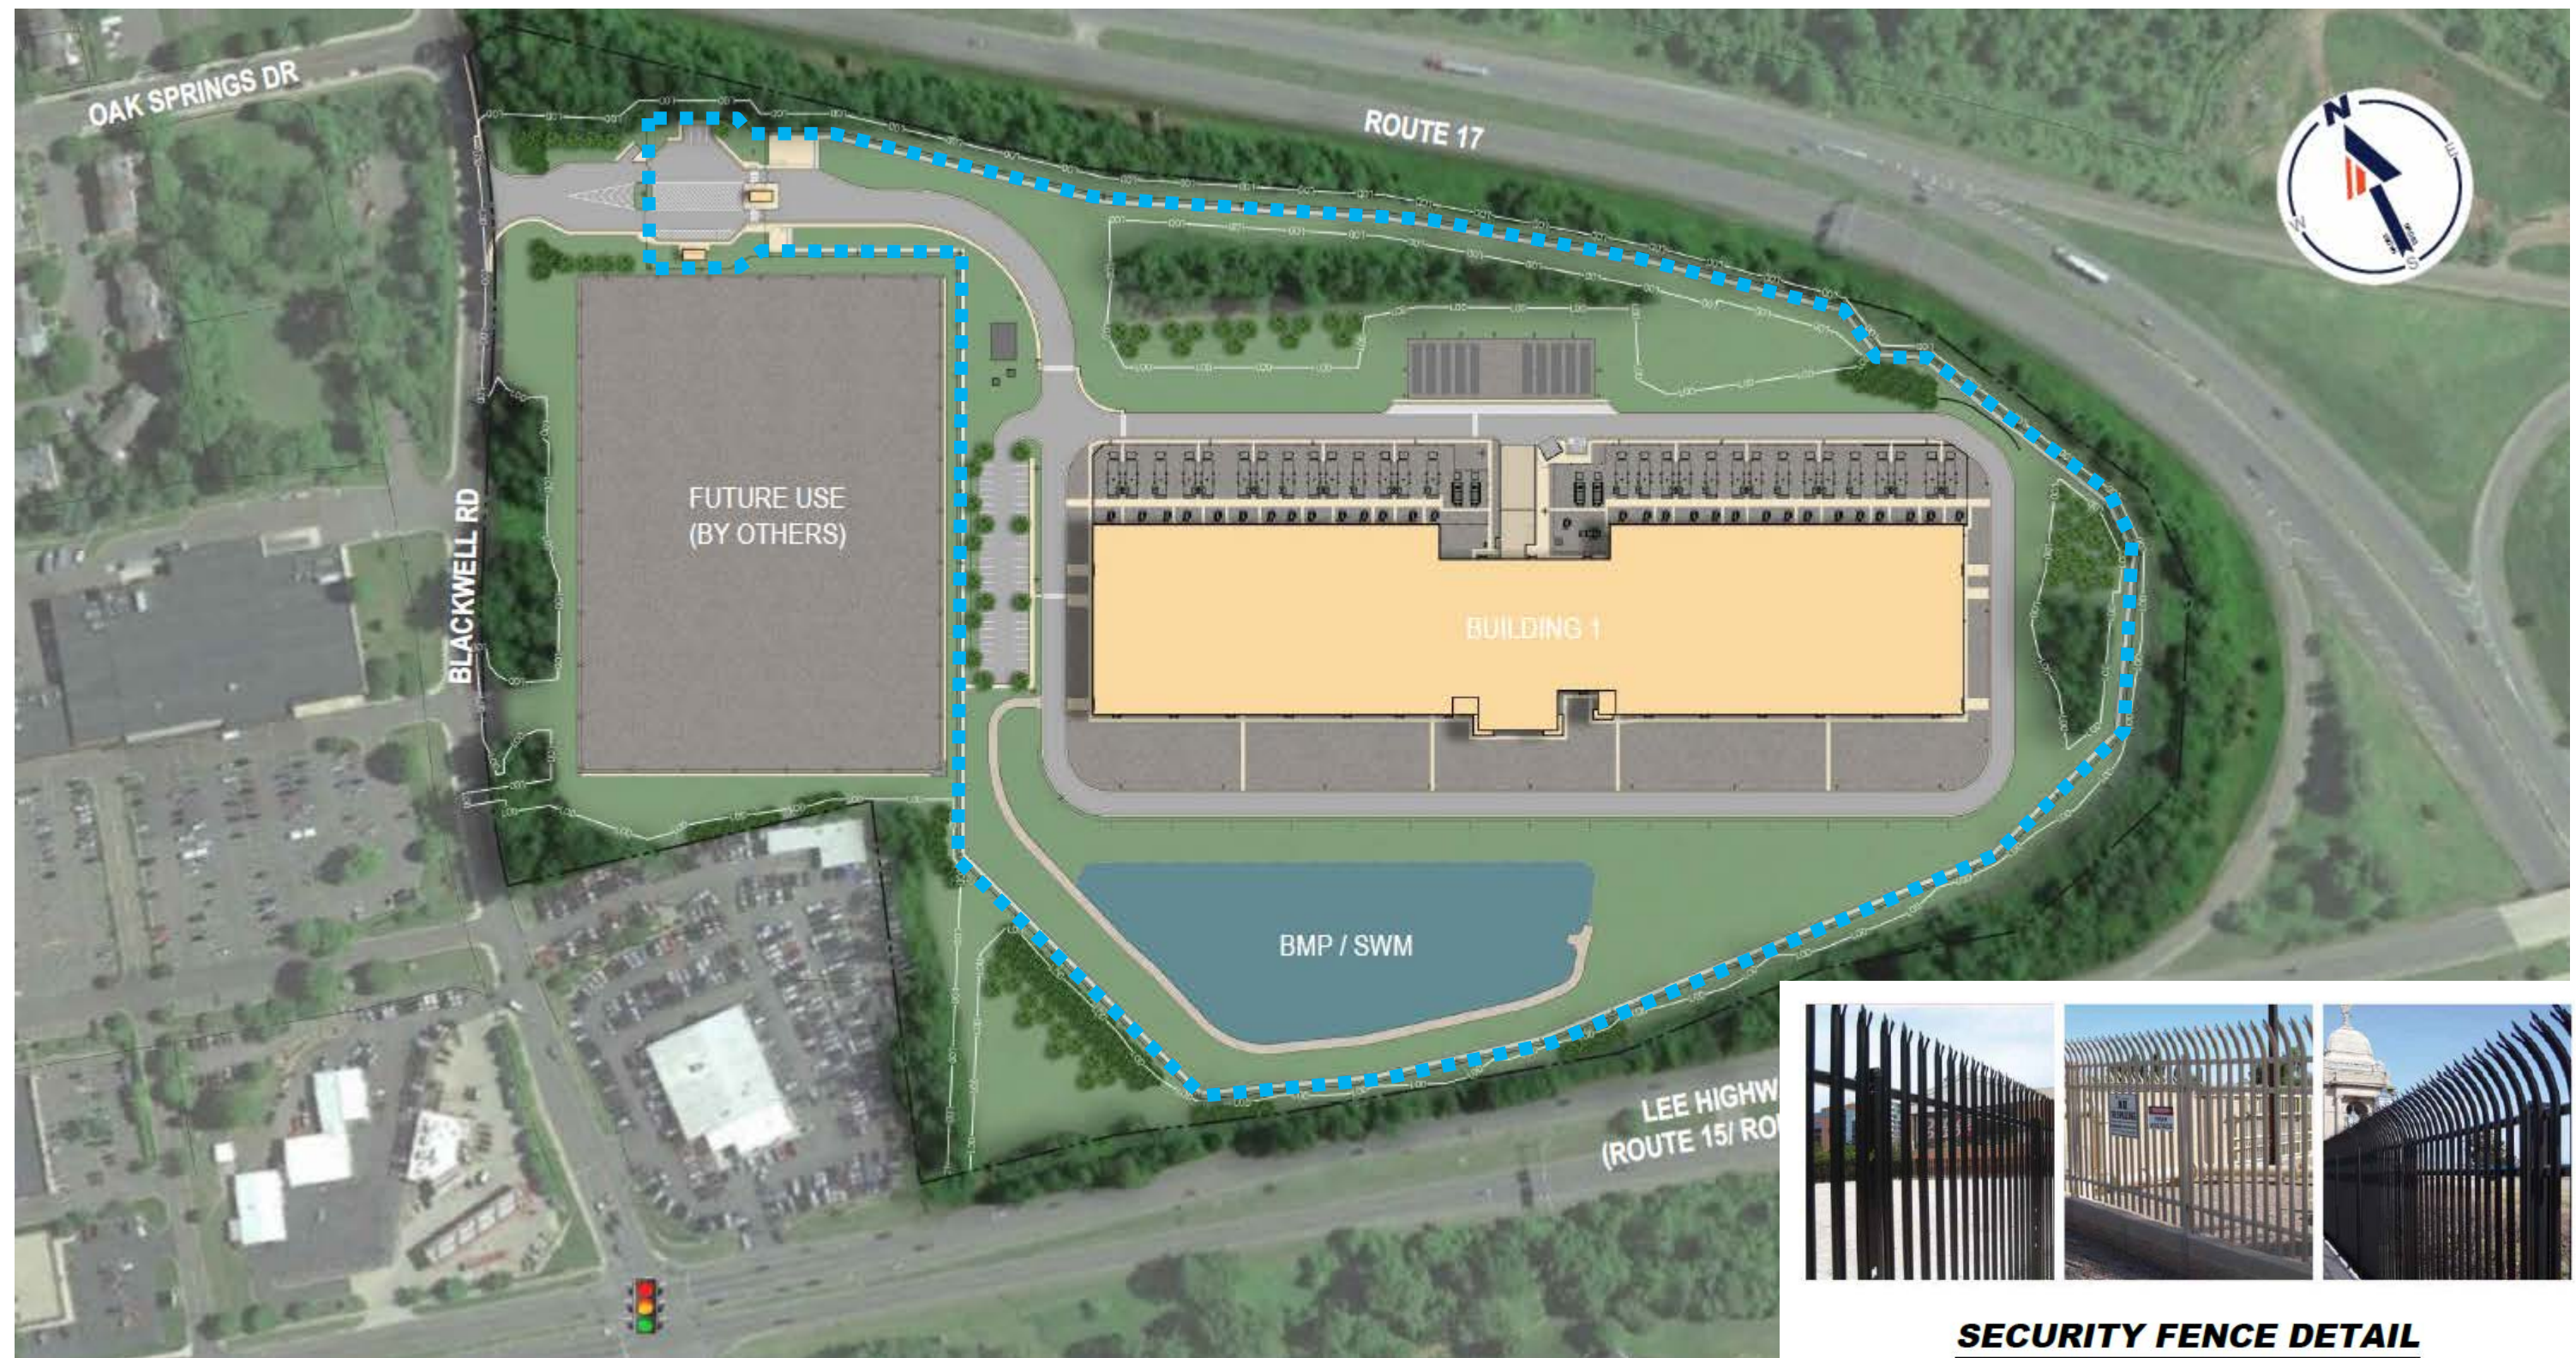


SECURITY FENCE DETAIL

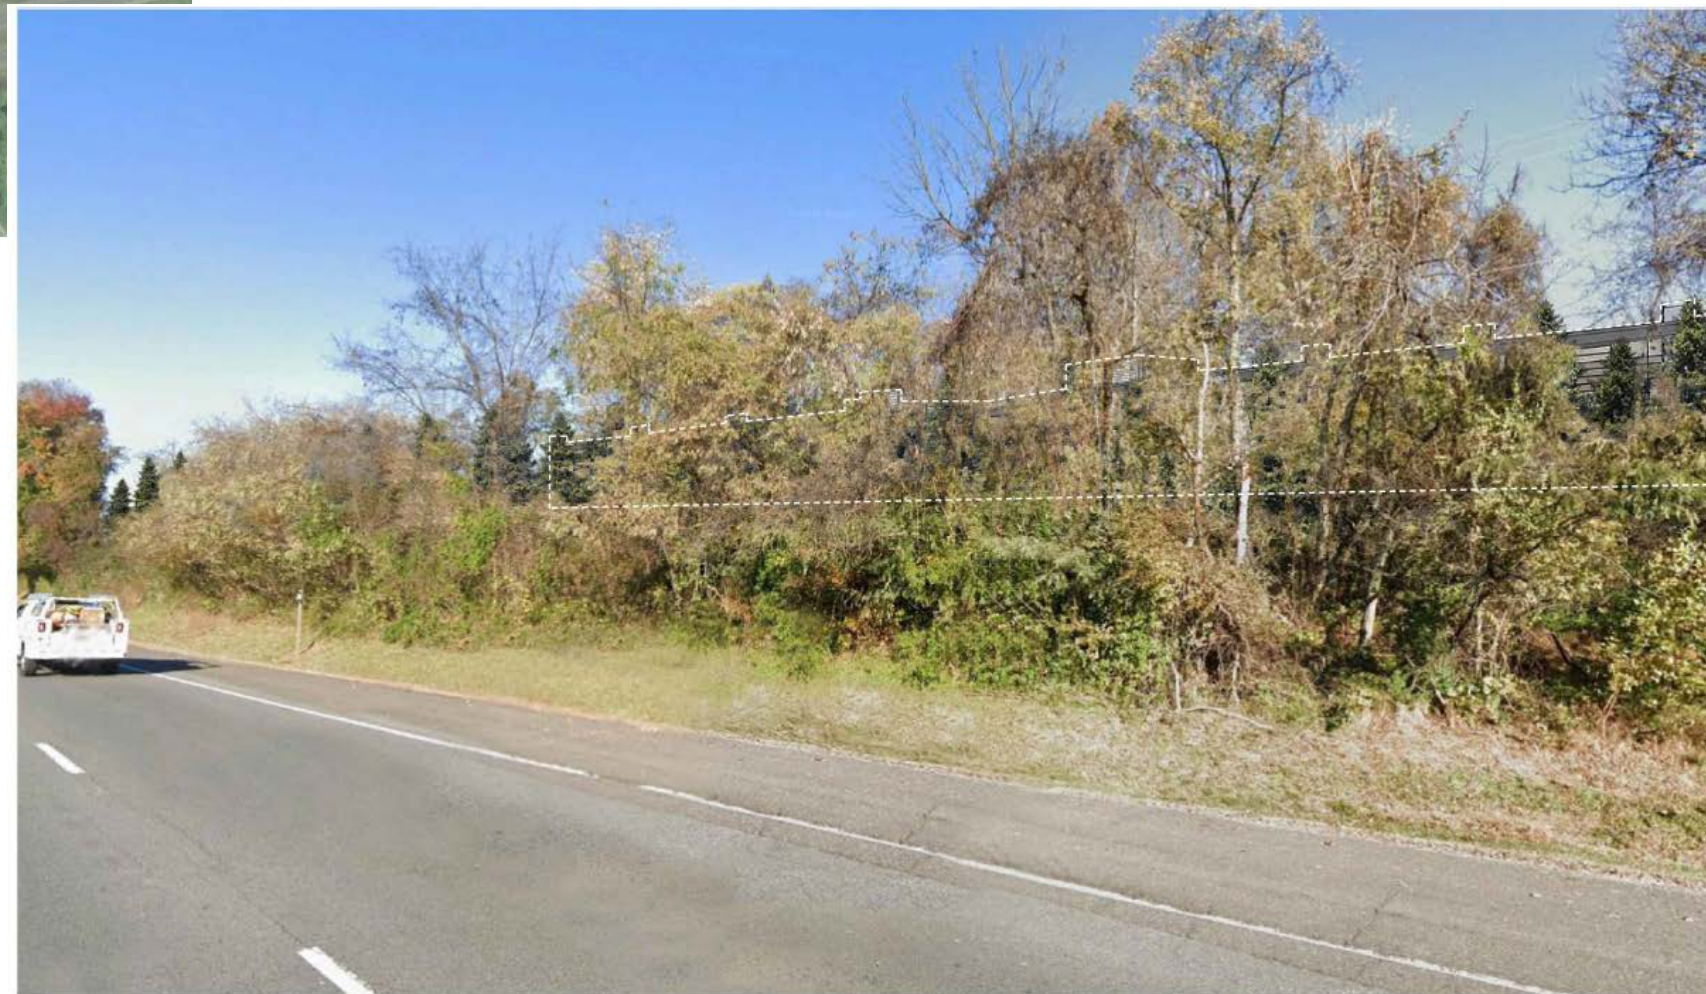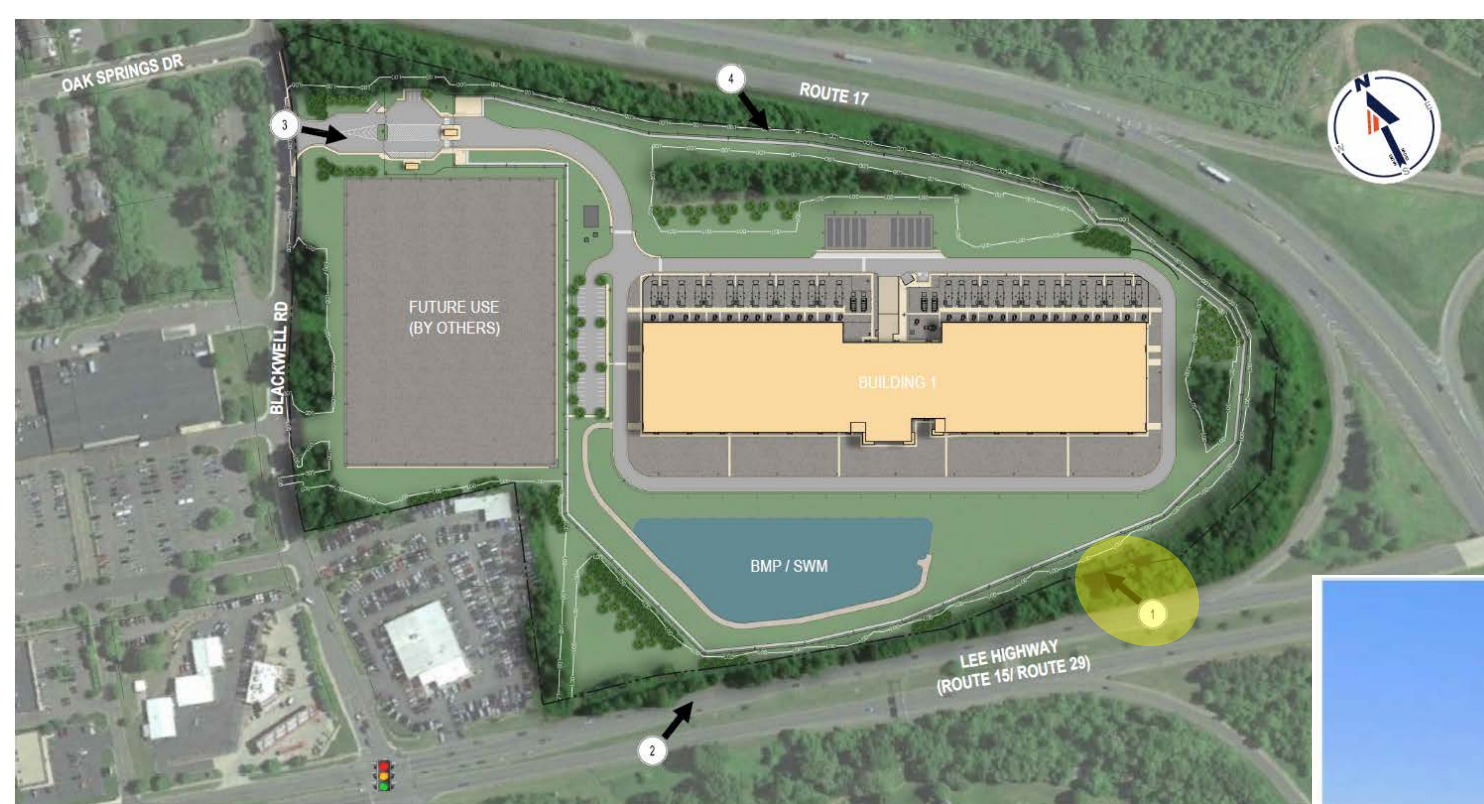


VIEW 1

LINE OF SIGHT – VIEW 1

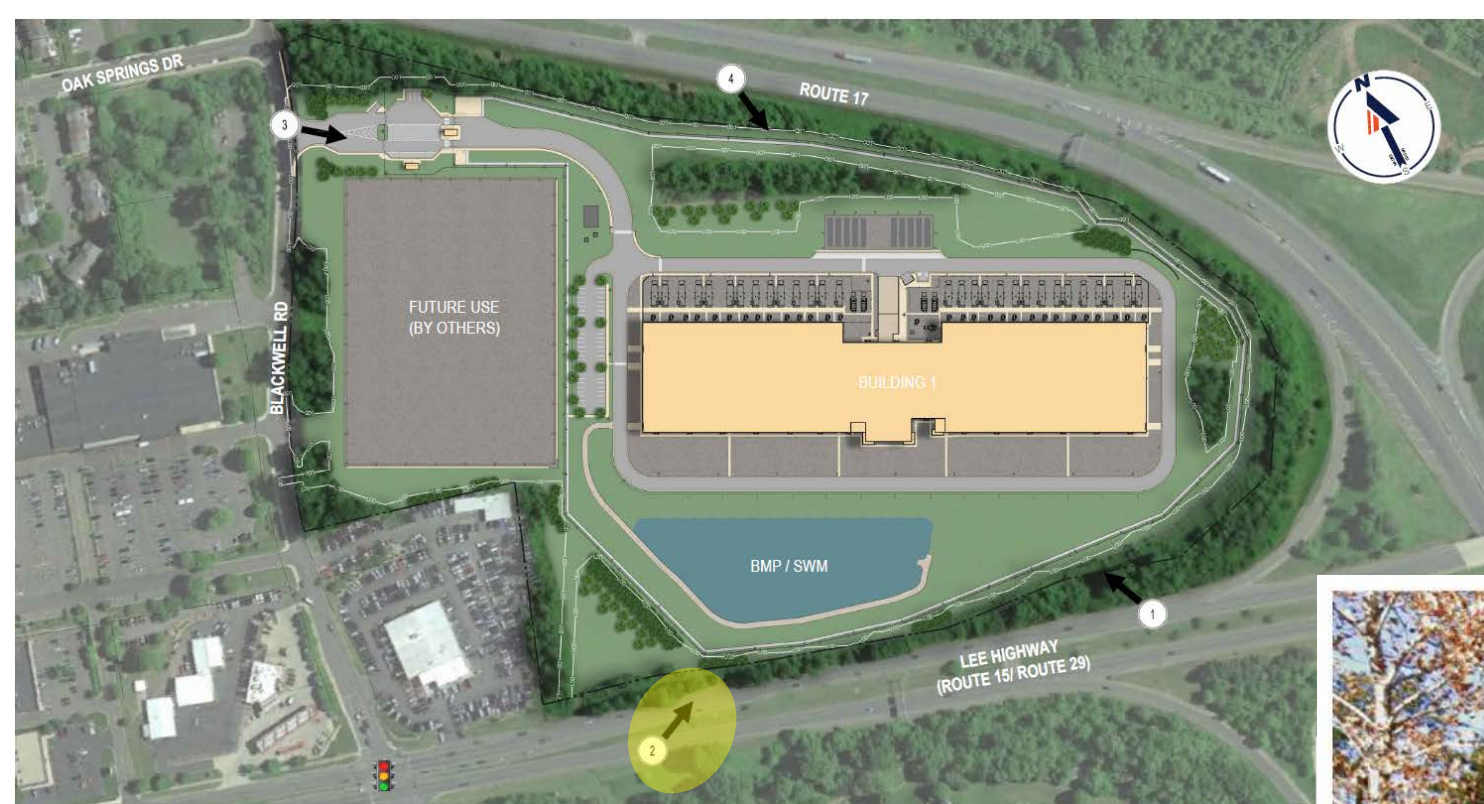


VIEW 2

LINE OF SIGHT – VIEW 2

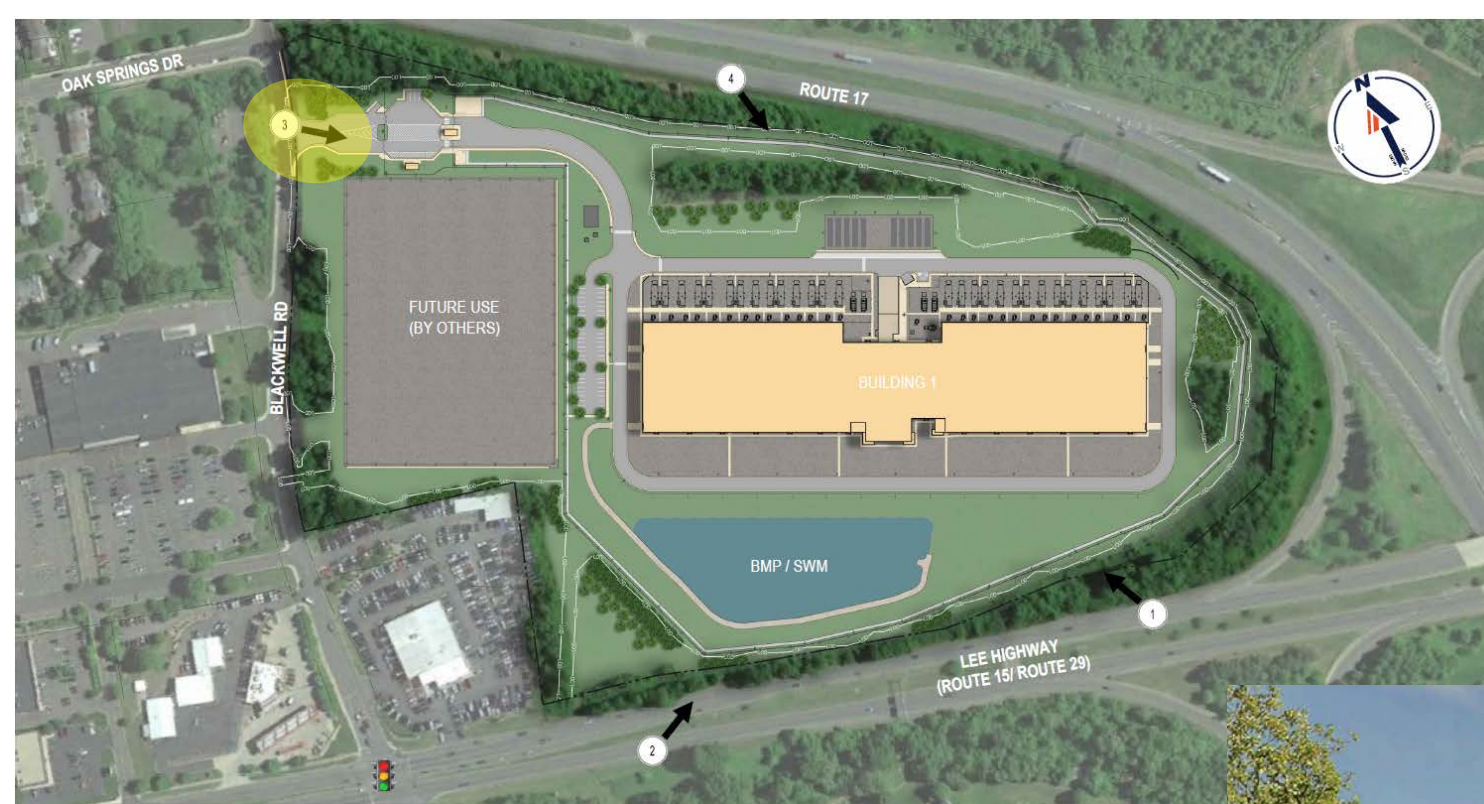


LINE OF SIGHT – VIEW 3

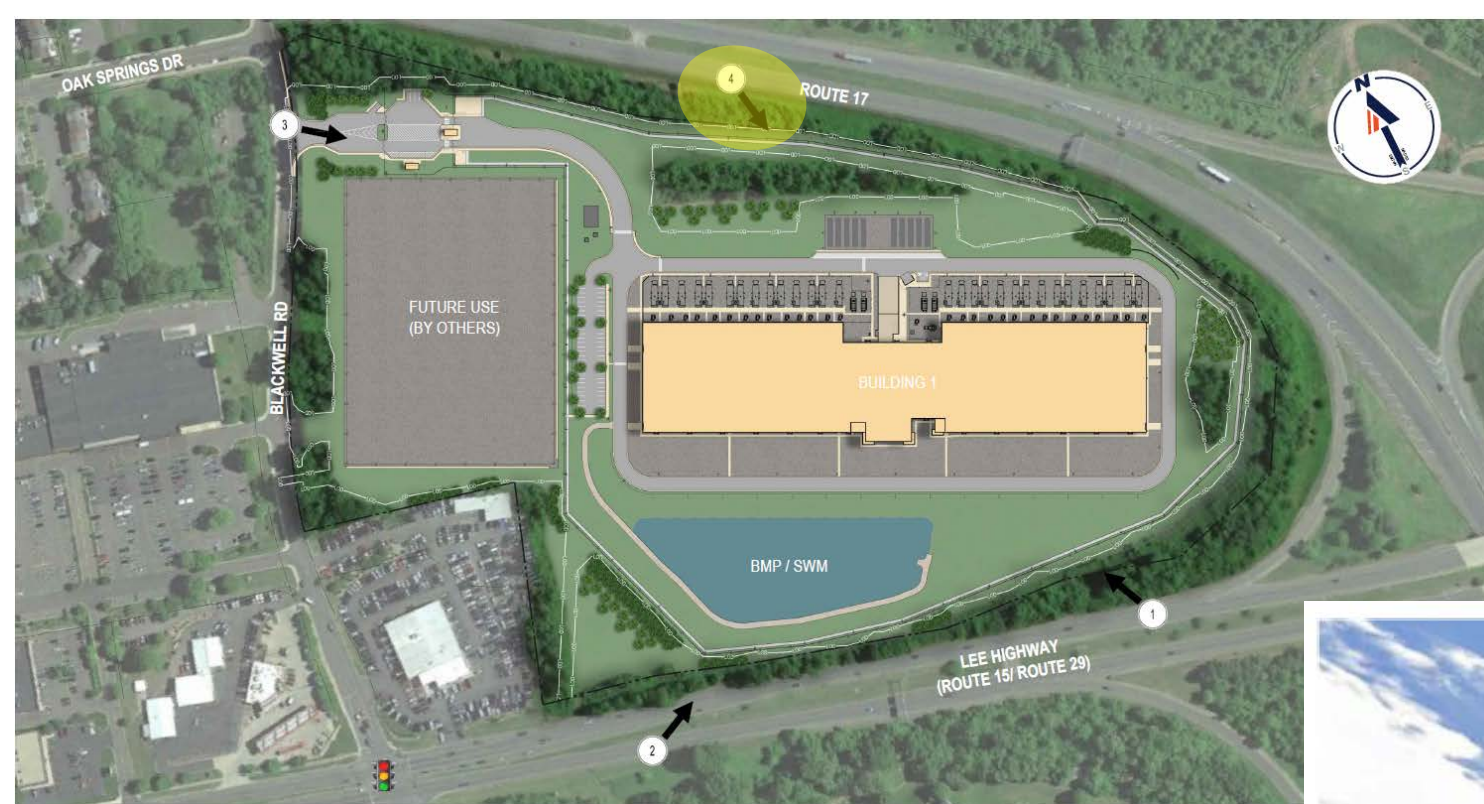

VIEW 4

LINE OF SIGHT – VIEW 4

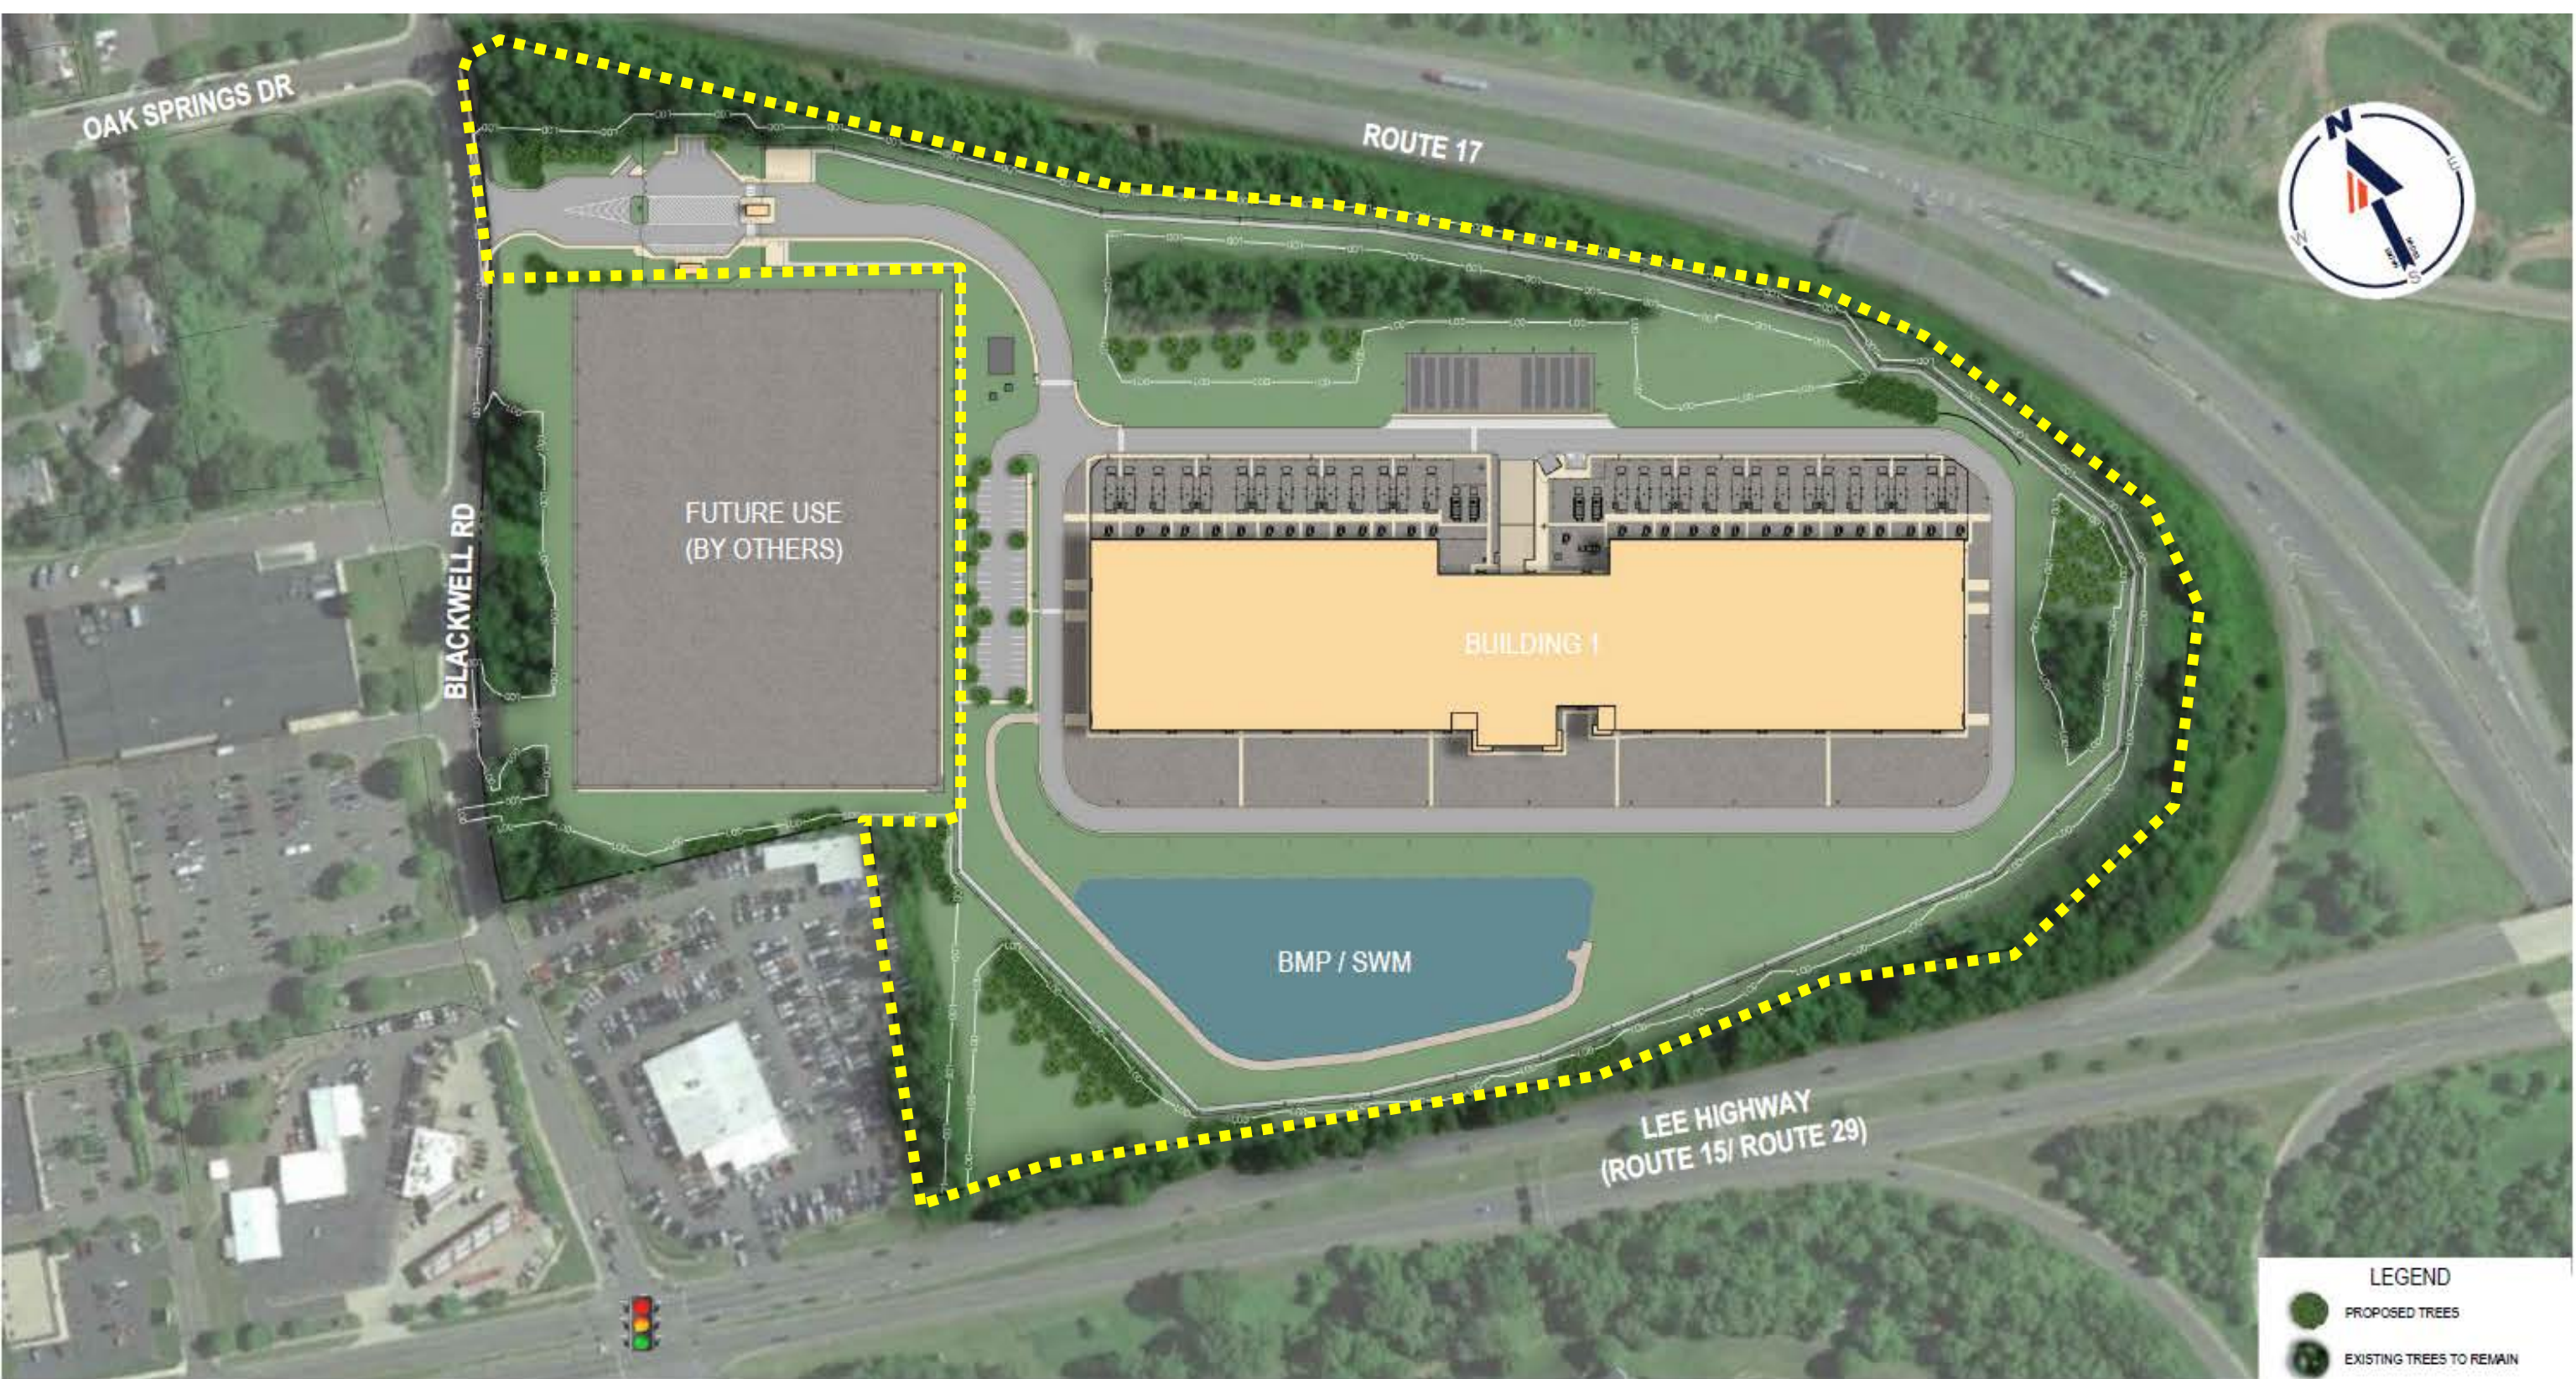

ILLUSTRATIVE PLAN



THANK YOU

July 26, 2022

PLANNING COMMISSION WORK SESSION