




WATERLOO ST

S CHESTNUT ST

- Curb extension to edge of existing parking lane:
- Shortens pedestrian crossing distance
 - Improves sight lines for both pedestrians and vehicles
 - Allows for the construction of an ADA-compliant ramp
 - Slows vehicular speeds by shifting curb line adjacent to travel way

Shift stop bar forward to improve sight lines

Restrict parking within 80' of intersection to improve sight lines for both pedestrians and vehicles

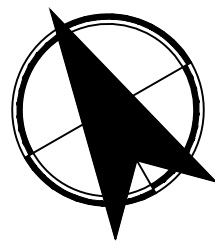

Scale: 1" = 5

FOR
INFORMATION
ONLY



KITTELSON
& ASSOCIATES

851 SW 6TH AVENUE, SUITE 600
PORTLAND, OR 97204
P 503.228.5230 F 503.273.8169

[illegible]


Submission Date: 07/23/2019		
Drawn: AJB	Designed: AJB	Checked: CBT

PROJECT NO.
21905.006

Waterloo St/Chestnut St Improvements	Alternative 1: Curb Extension (Near-term)
---	--

SHEET NO.
01


Plot Stamp: 7/23/2019 1:46:38 PM - Andrew Butsick
File: H: 21\21905 - Town of Warrenton Traffic On-Call\006 - Chestnut and Waterloo Ped Crossing\design_Xref\21905-006_Waterloo-Chestnut_Concepts.dwg

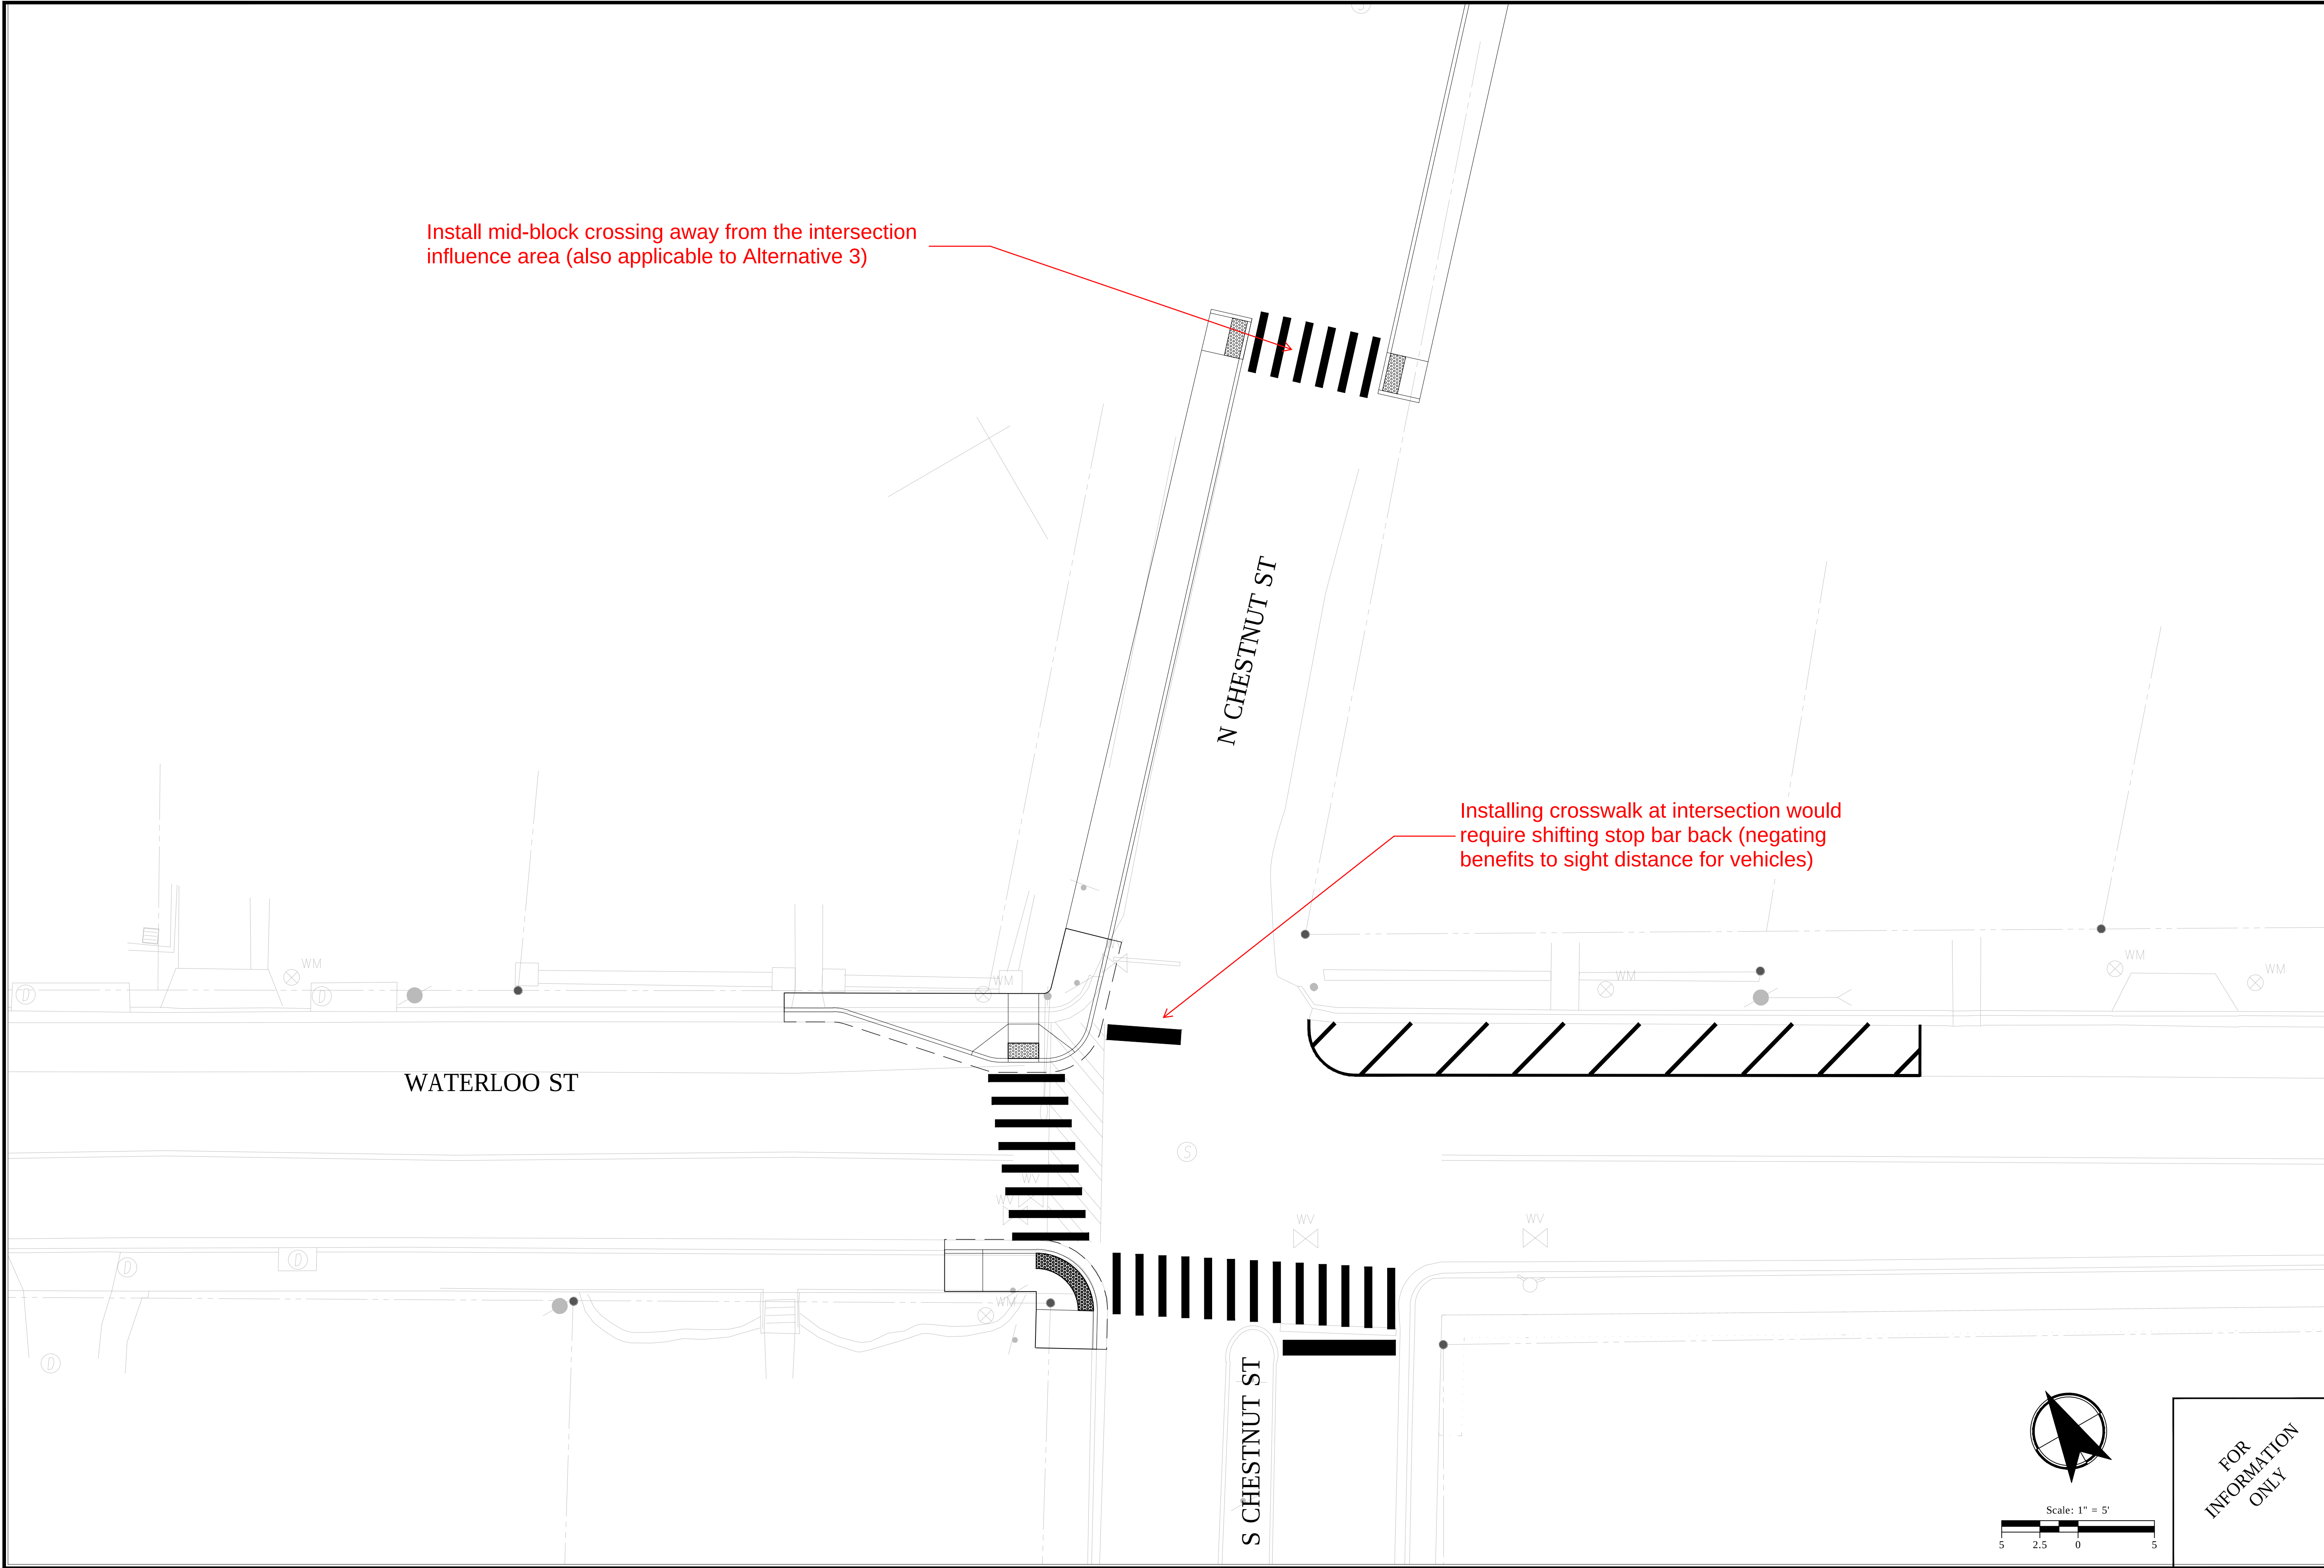

FOR
INFORMATION
ONLY

																										
 851 SW 6TH AVENUE, SUITE 600 PORTLAND, OR 97204 P 503.228.5230 F 503.273.8169																										
<table border="1"><thead><tr><th colspan="2">REVISION</th><th>DATE</th><th>#</th><th>APPROVED</th></tr></thead><tbody><tr><td> </td><td> </td><td> </td><td> </td><td> </td></tr><tr><td> </td><td> </td><td> </td><td> </td><td> </td></tr><tr><td> </td><td> </td><td> </td><td> </td><td> </td></tr><tr><td> </td><td> </td><td> </td><td> </td><td> </td></tr></tbody></table>		REVISION		DATE	#	APPROVED																				
REVISION		DATE	#	APPROVED																						
Submission Date: 07/15/2019																										
Drawn: AJB	Designed: AJB	Checked: CBT																								
PROJECT NO. 21905.006																										
Waterloo St/Chestnut St Improvements	Alternative 1: Curb Extension (Long-term)																									
SHEET NO. 02																										

Plot Stamp: 7/19/2019 10:40:47 AM - Andrew Butsick
File: H:2121905 - Town of Warrenton Traffic On-Call006 - Chestnut and Waterloo Ped Crossing design_Xref21905-006_Waterloo-Chestnut Concepts.dwg

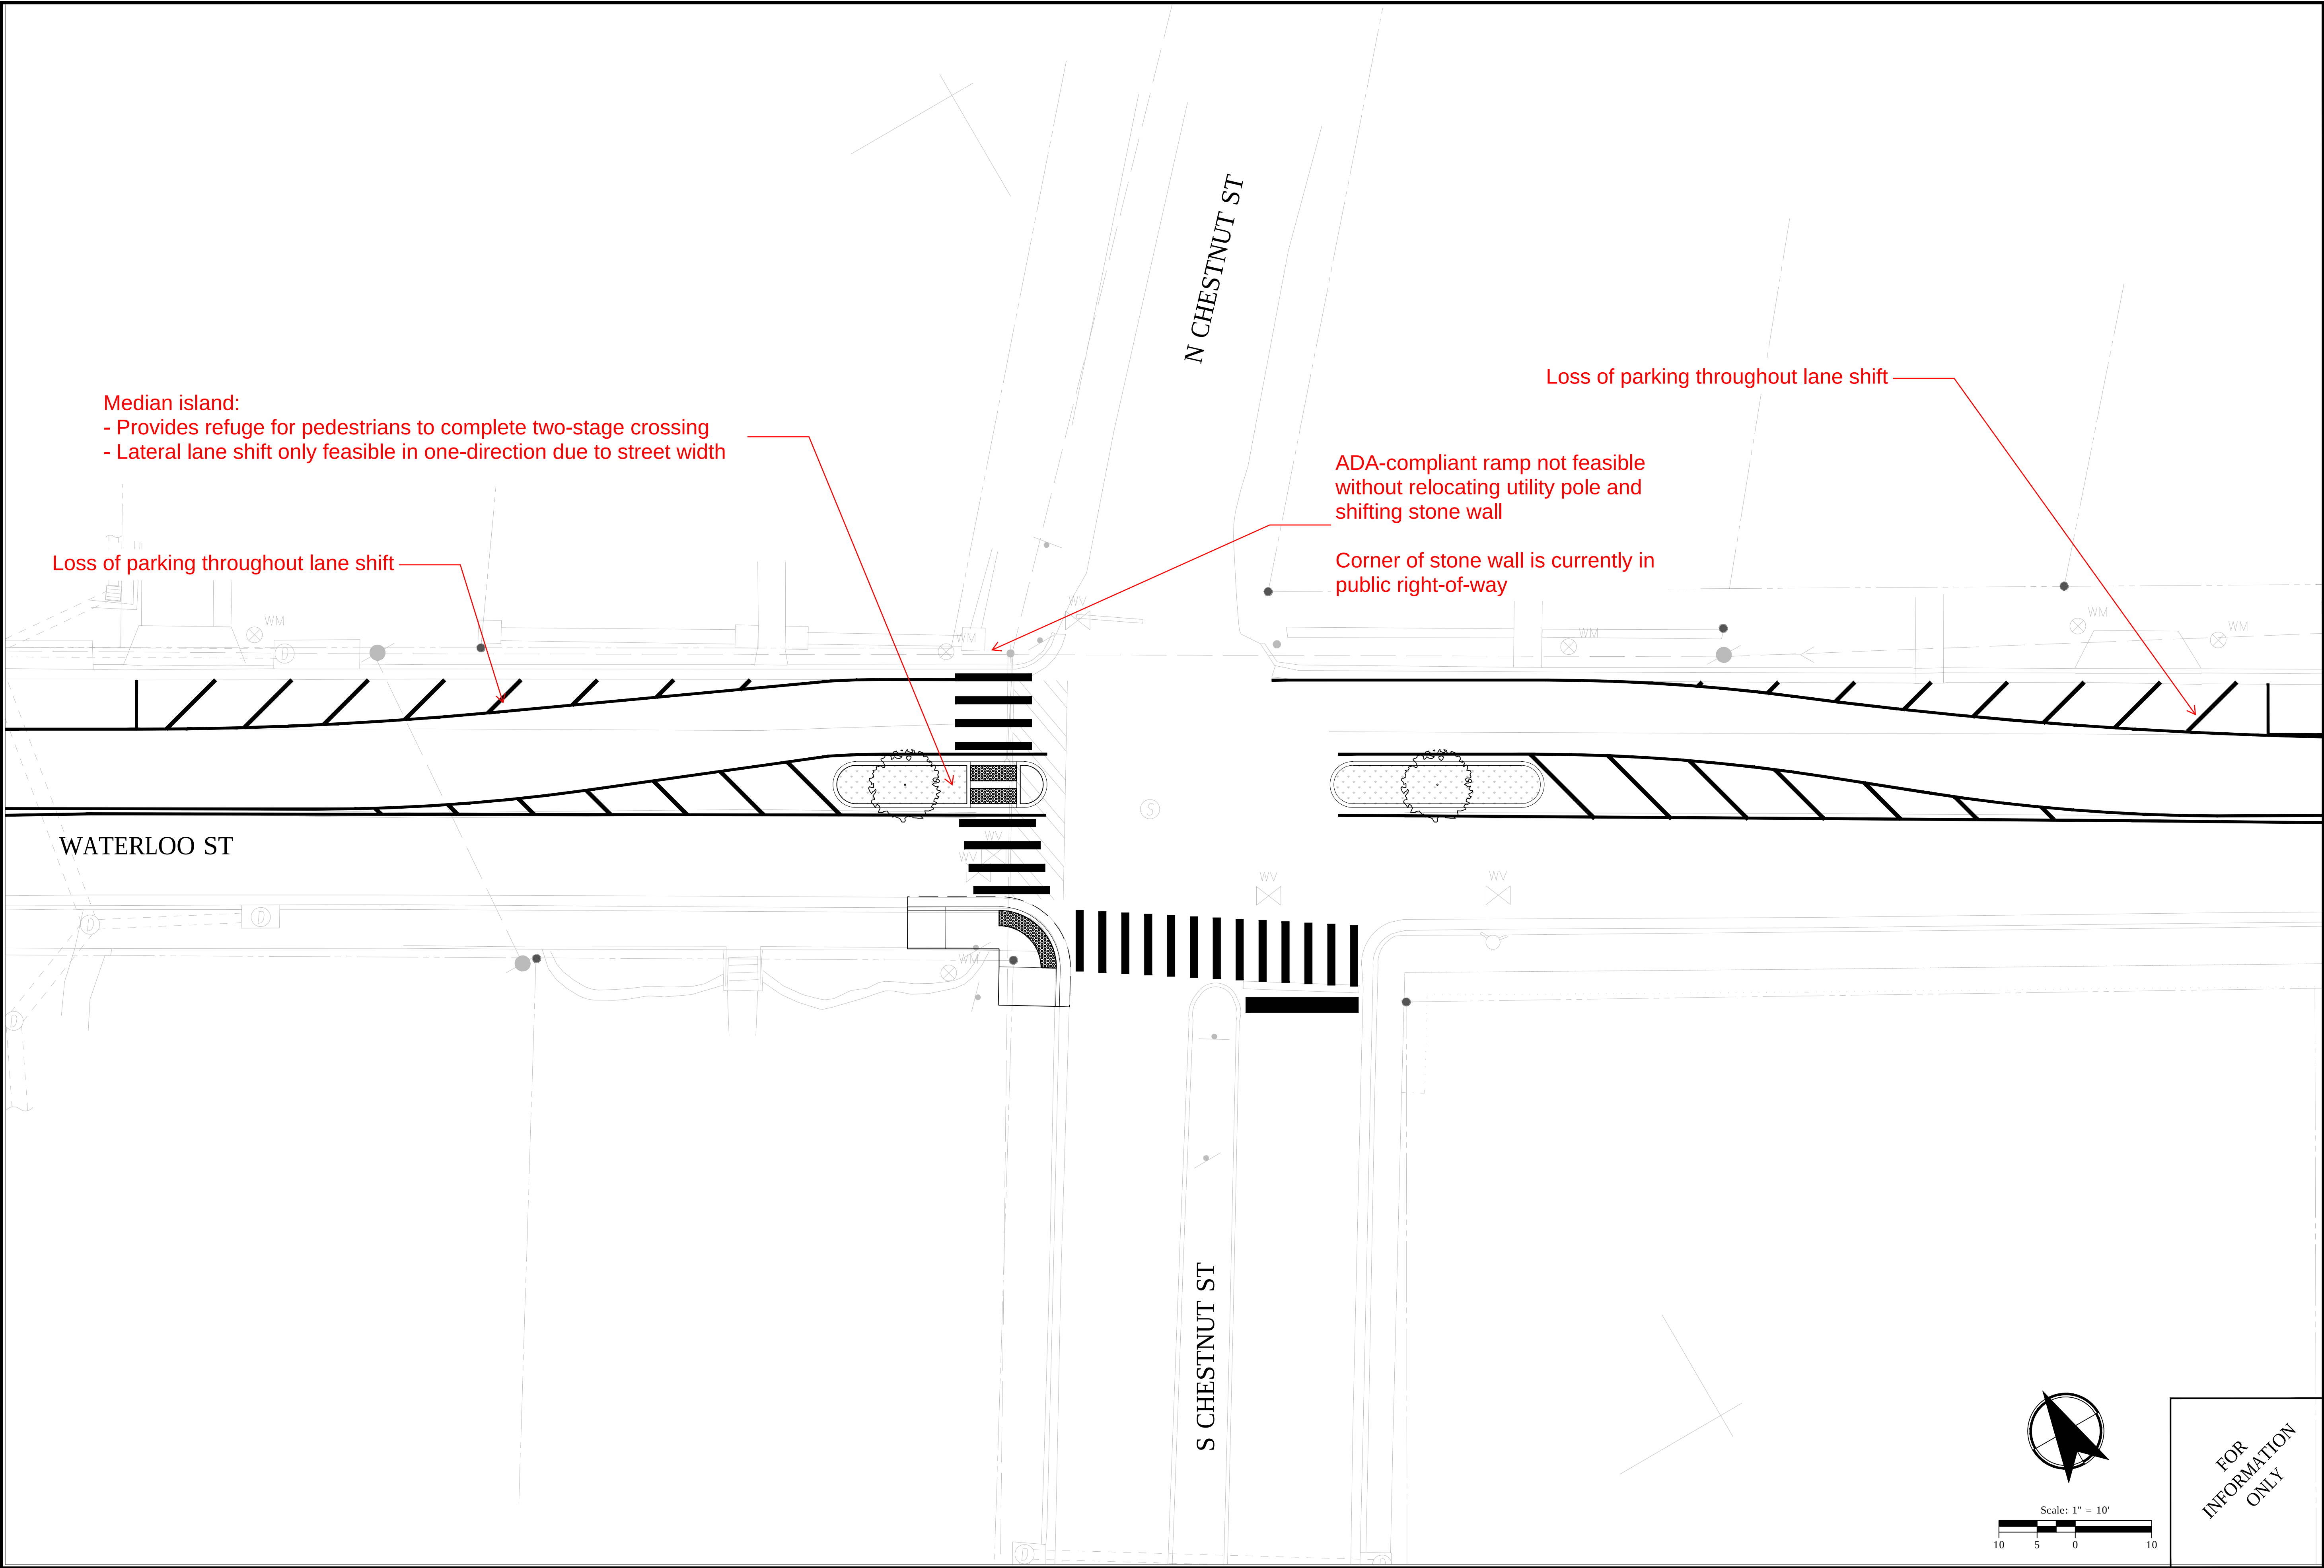



KITTELSON & ASSOCIATES
851 SW 6TH AVENUE, SUITE 600
PORTLAND, OR 97204
P 503.228.5230 F 503.273.8169

REVISION		DATE	#	APPROVED

Submission Date:
07/15/2019

Drawn: AJB	Designed: AJB	Checked: CBT
---------------	------------------	-----------------

PROJECT NO.
21905.006

Waterloo St/Chestnut St
Improvements

Alternative 2:
Median Island

SHEET NO.
03

FOR
INFORMATION
ONLY



851 SW 6TH AVENUE, SUITE 600
PORTLAND, OR 97204
P 503.228.5230 F 503.273.8169

[illegible]

Submission Date:
07/15/2019


Drawn: AJB	Designed: AJB	Checked: CBT
---------------	------------------	-----------------

PROJECT NO.
21905.006

Waterloo St/Chestnut St Improvements

Alternative 3: Curb Extensions & Chicanes

SHEET NO.
04

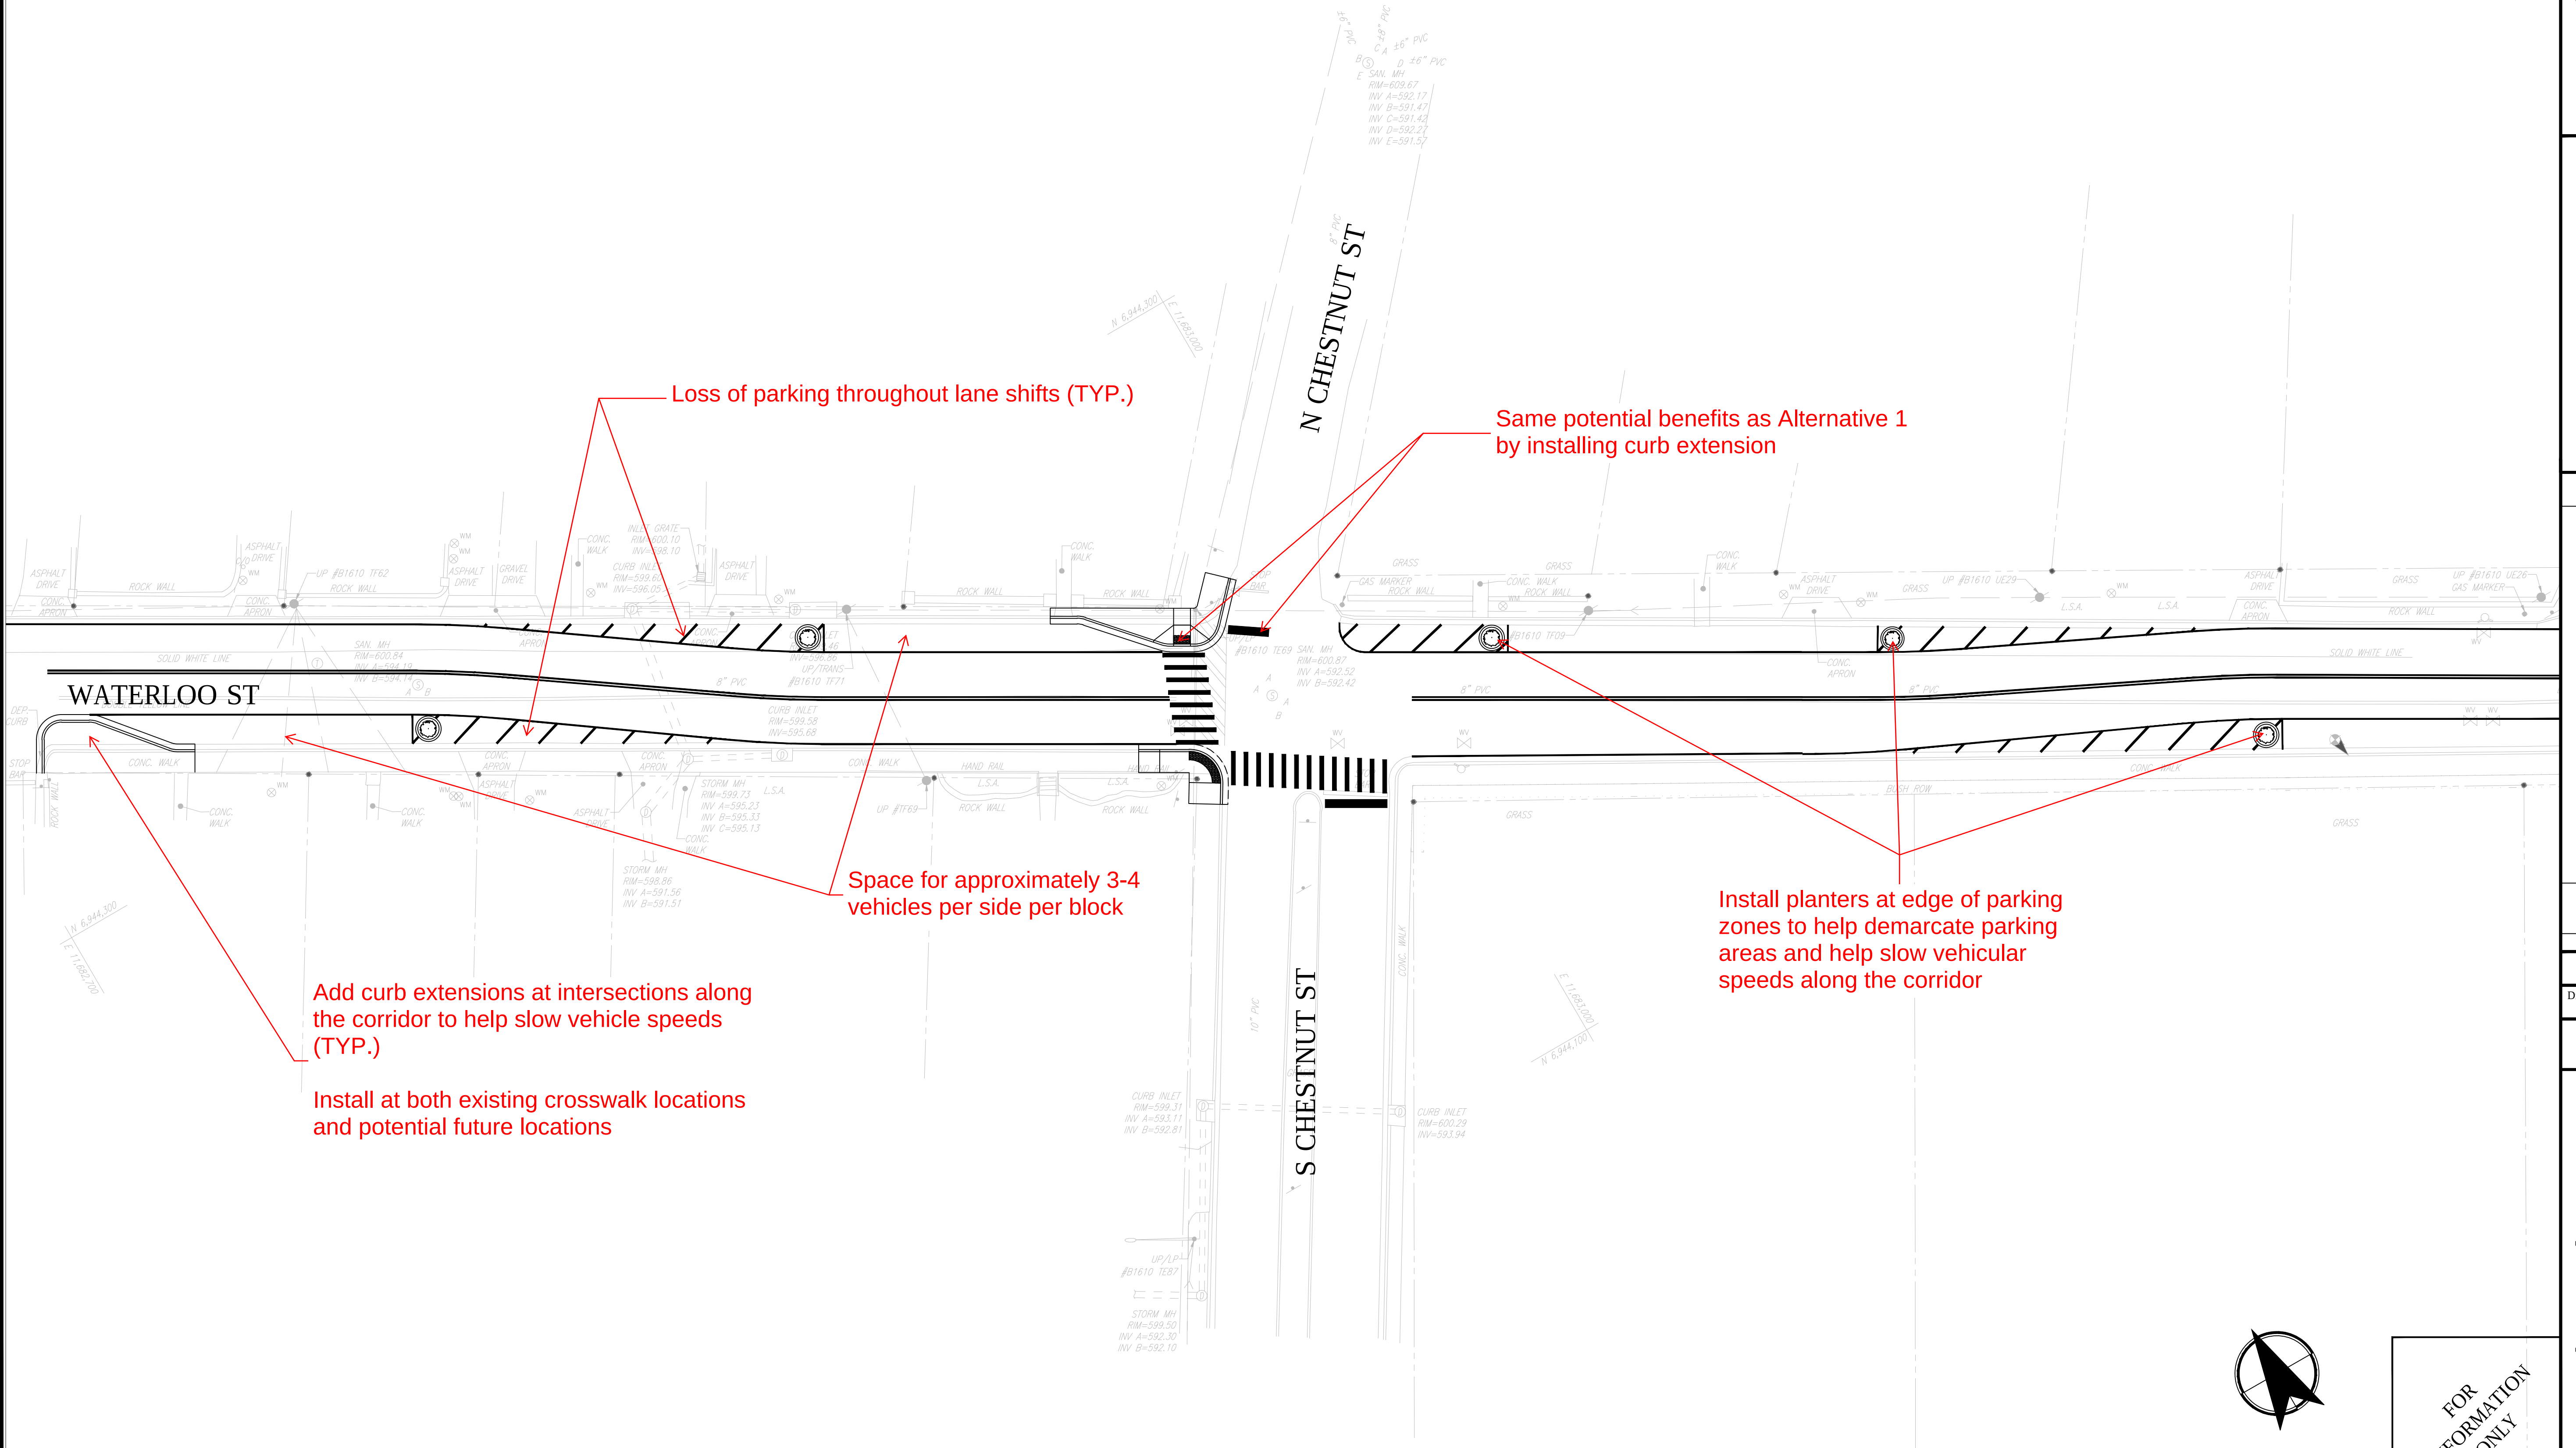

FOR
INFORMATION
ONLY

Scale: 1" = 20'



Plot Stamp: 7/19/2019 10:40:47 AM - Andrew Butsick
File: H:\21\21905 - Town of Warrenton Traffic On-Call\006 - Chestnut and Waterloo Ped Crossing\design_Xref\21905-006_Waterloo-Chestnut Concepts.dwg